

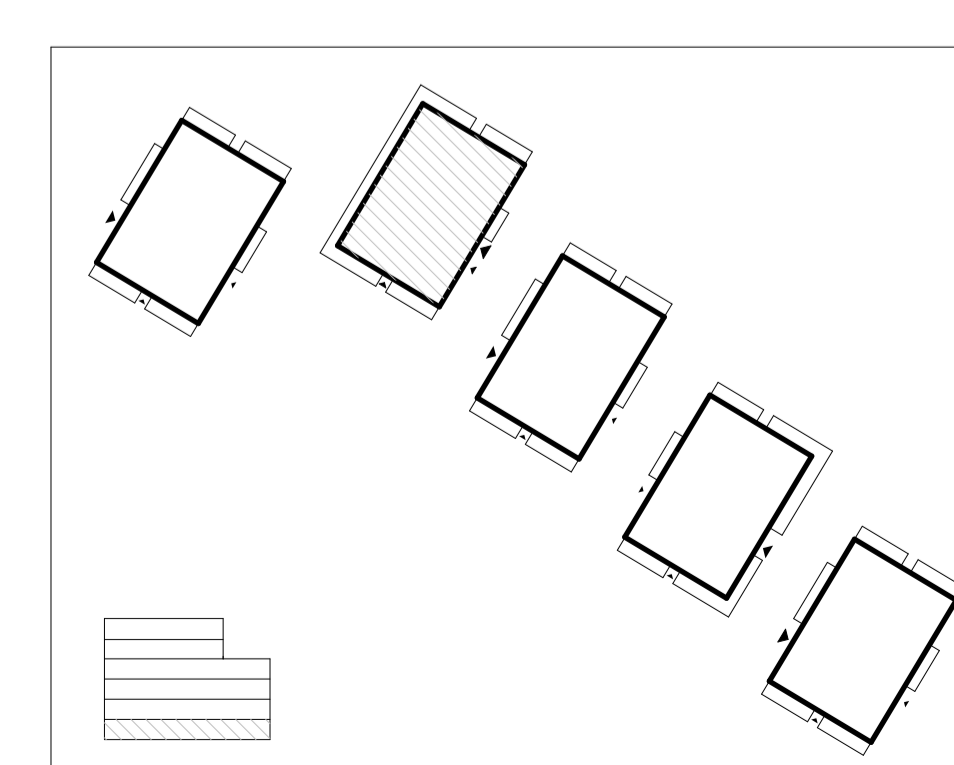


PLAN 10  
1:50

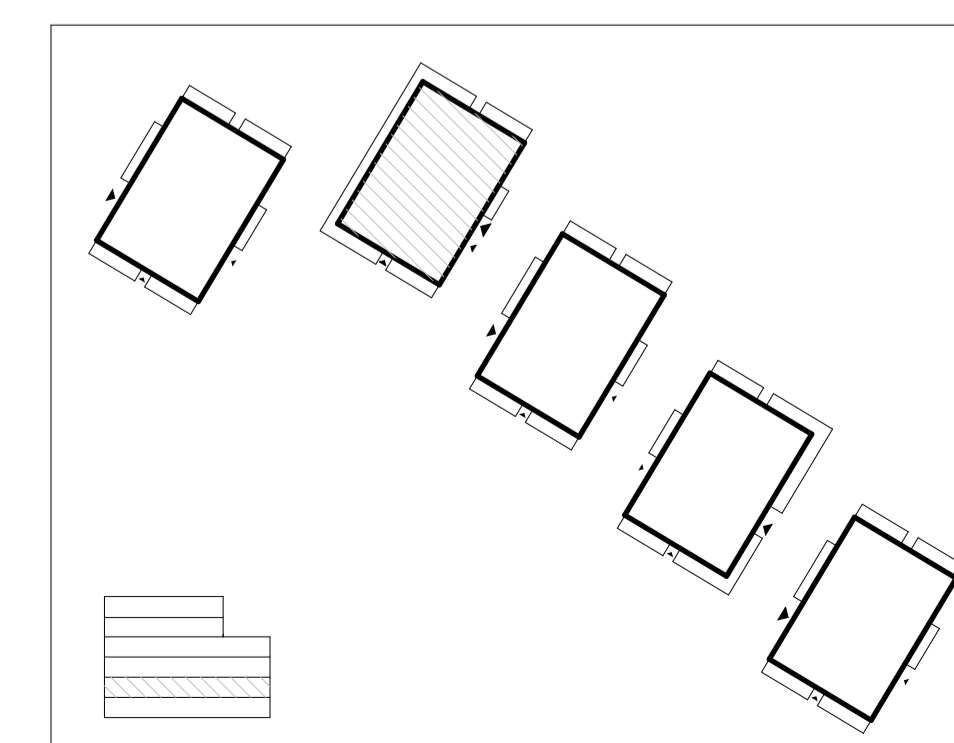


BET	ANT	ÄNDRING AVSER	DATUM	Sign.
<b>SYSTEMHANDLING</b>				
<b>RÄVÖ 2</b>				
A		Tengbom AB	076 894 58 64	
K		Mutlu Rüya	072 729 61 16	
E		EFKAB	072 717 23 01	
V		AB Franskabukten	08 669 08 80	
W		AB Franskabukten	08-669 08 80	
LA		Marc De Decker	076 651 00 11	
AK		Anne Hallin	070-301 93 20	
BR		Robin Palmgren	070-30 100 20	
LUPPDRAG NR		RITAD AV	HANDLÄGGARE	
#P/In		AN/VS	Angelika Nano	
DATUM		ANSVARIG		
2023-02-23		Gert Denstedt		
PLAN 10 - HUS B2				
-				
-				
-				
SKALA A1		NUMMER	BET	
1:50		A-40-1-B2100		

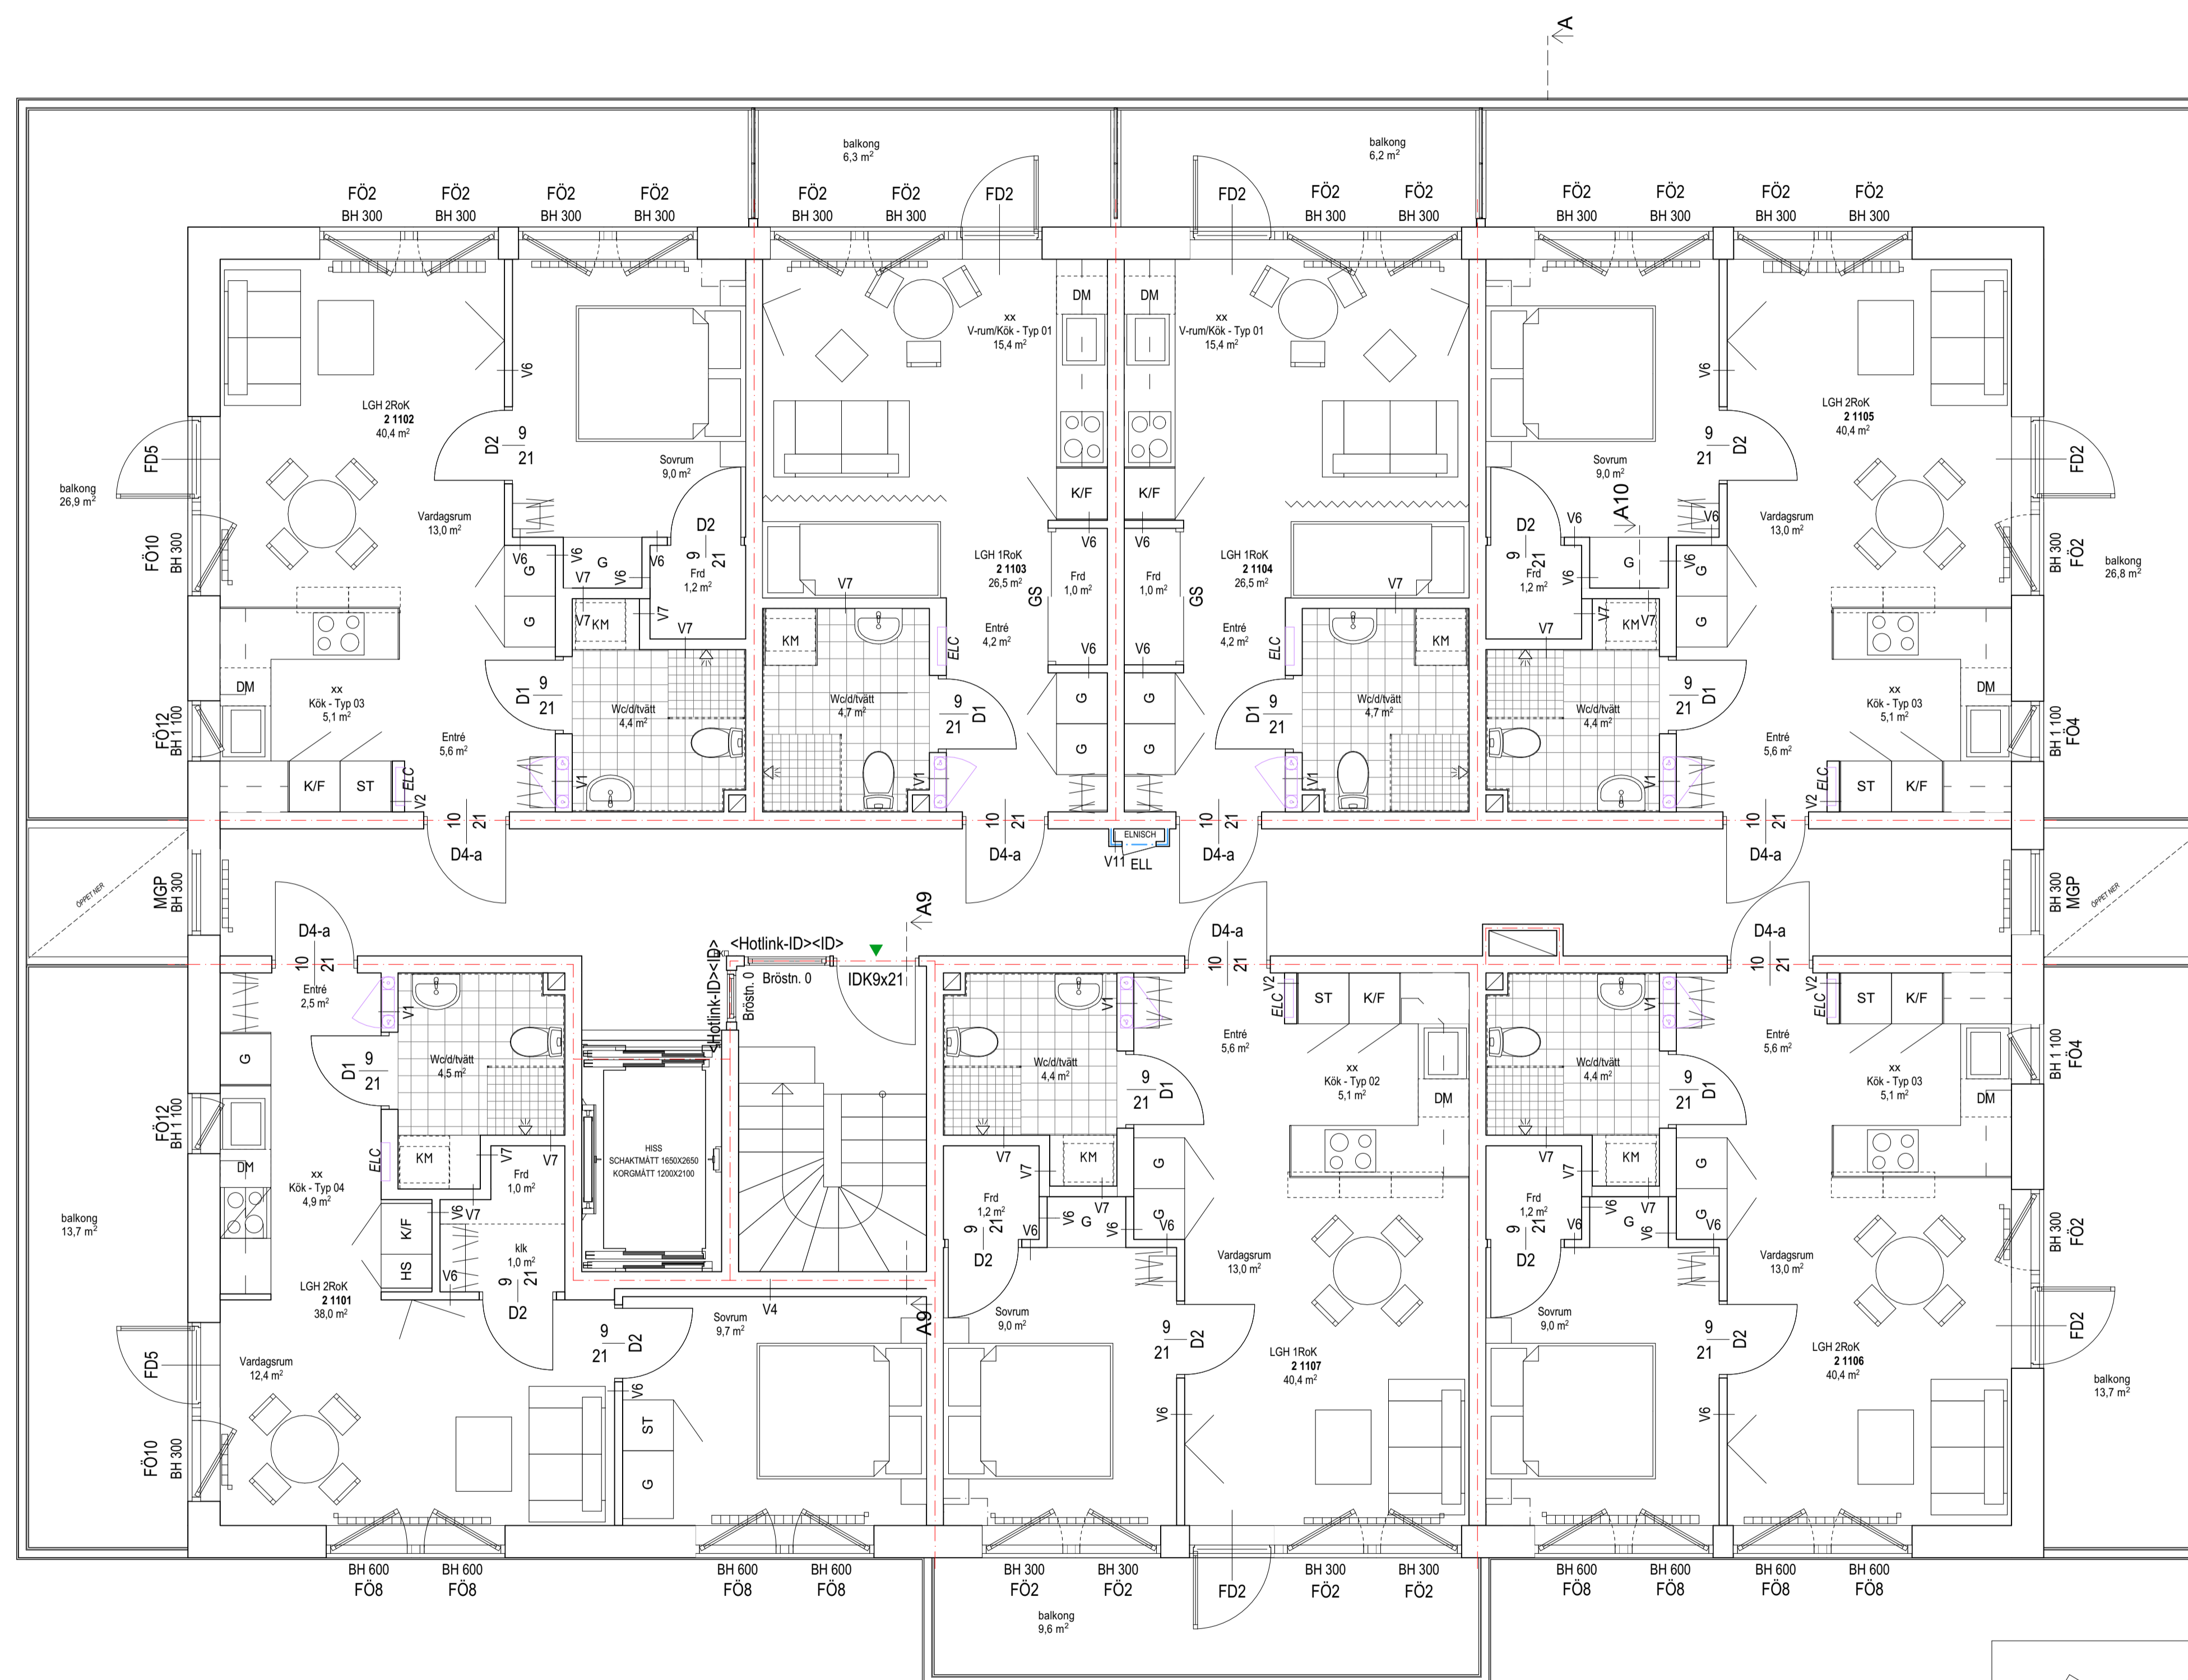


PLAN 11  
1:50

SKALA 1:50


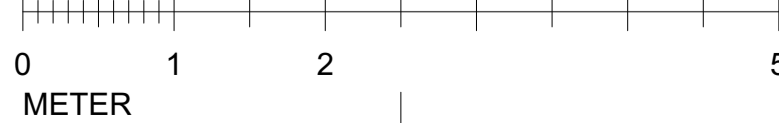


BET	ANT	ÄNDRING AVSER	DATUM	Sign.
<b>SYSTEMHANDLING</b>				
<b>RÄVÖ 2</b>				
A		Tengbom AB	076 894 58 64	
K		Mutlu Rüya	072 729 61 16	
E		EFKAB	072 717 23 01	
V		AB Franskabukten	08 669 08 80	
W		AB Franskabukten	08-669 08 80	
LA		Marc De Decker	076 651 00 11	
AK		Anne Hallin	070-301 93 20	
BR		Robin Palmgren	070-30 100 20	
LUPPDRAG NR	RITAD AV	HANDLÄGGARE		
#PIn	AN/VS	Angelika Nano		
DATUM	ANSVARIG			
2023-02-23	Gert Denstedt			
PLAN 11 - HUS B2				
-				
-				
-				
SKALA A1	NUMMER	BET		
1:50	A-40-1-B2110			

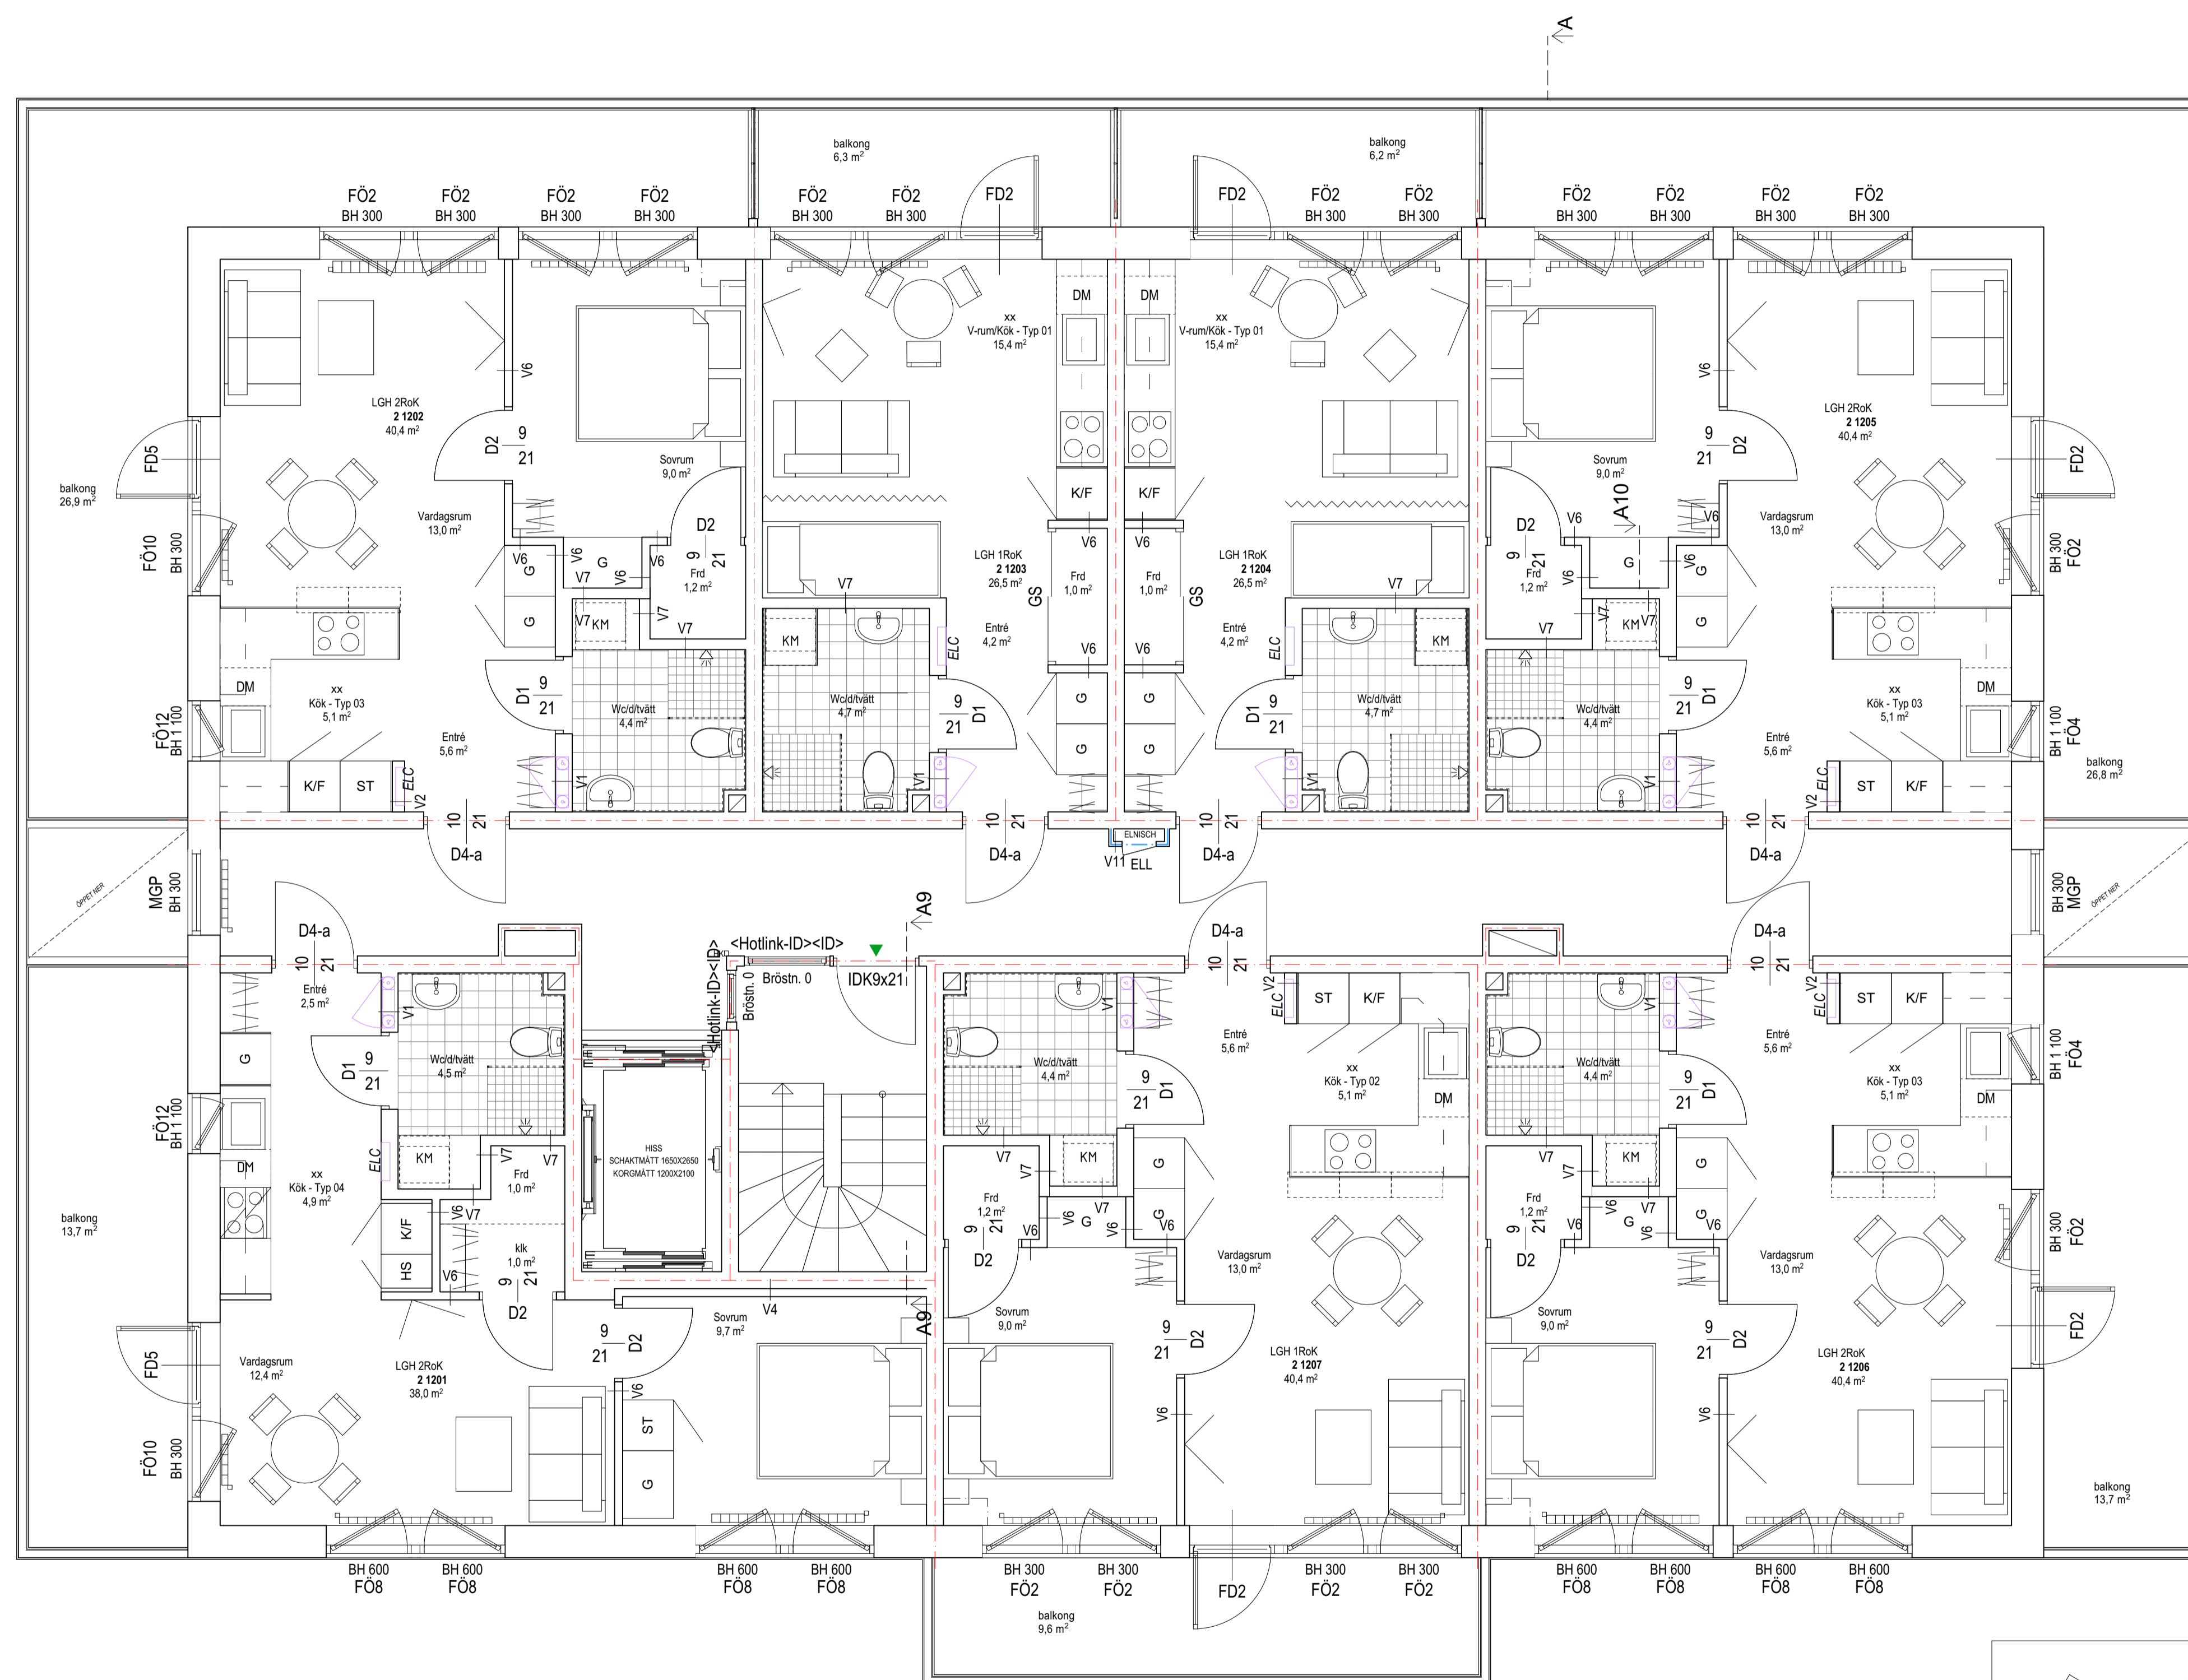


PLAN 12  
1:50

SKALA 1:50

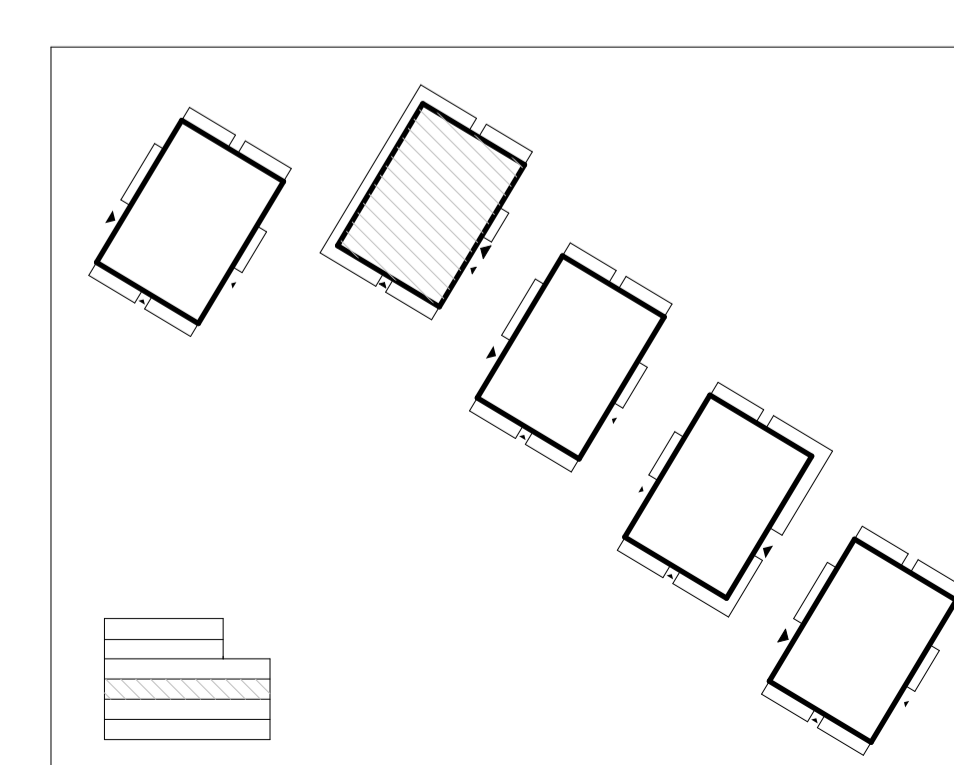
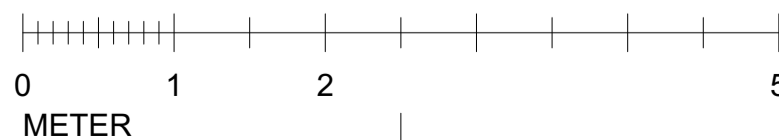


BET	ANT	ÄNDRING AVSER	DATUM	Sign.
<b>SYSTEMHANDLING</b>				
<b>RÄVÖ 2</b>				
A		Tengbom AB	076 894 58 64	
K		Mutlu Rüya	072 729 61 16	
E		EFKAB	072 717 23 01	
V		AB Franskabukten	08 669 08 80	
W		AB Franskabukten	08-669 08 80	
LA		Marc De Decker	076 651 00 11	
AK		Anne Hallin	070-301 93 20	
BR		Robin Palmgren	070-30 100 20	
LUPPDRAG NR	RITAD AV	HANDLÄGGARE		
#P/In	AN/VS	Angelika Nano		
DATUM	ANSVARIG			
2023-02-23	Gert Denstedt			
PLAN 12 - HUS B2				
-				
-				
-				
SKALA A1	NUMMER	BET		
1:50	A-40-1-B2120			

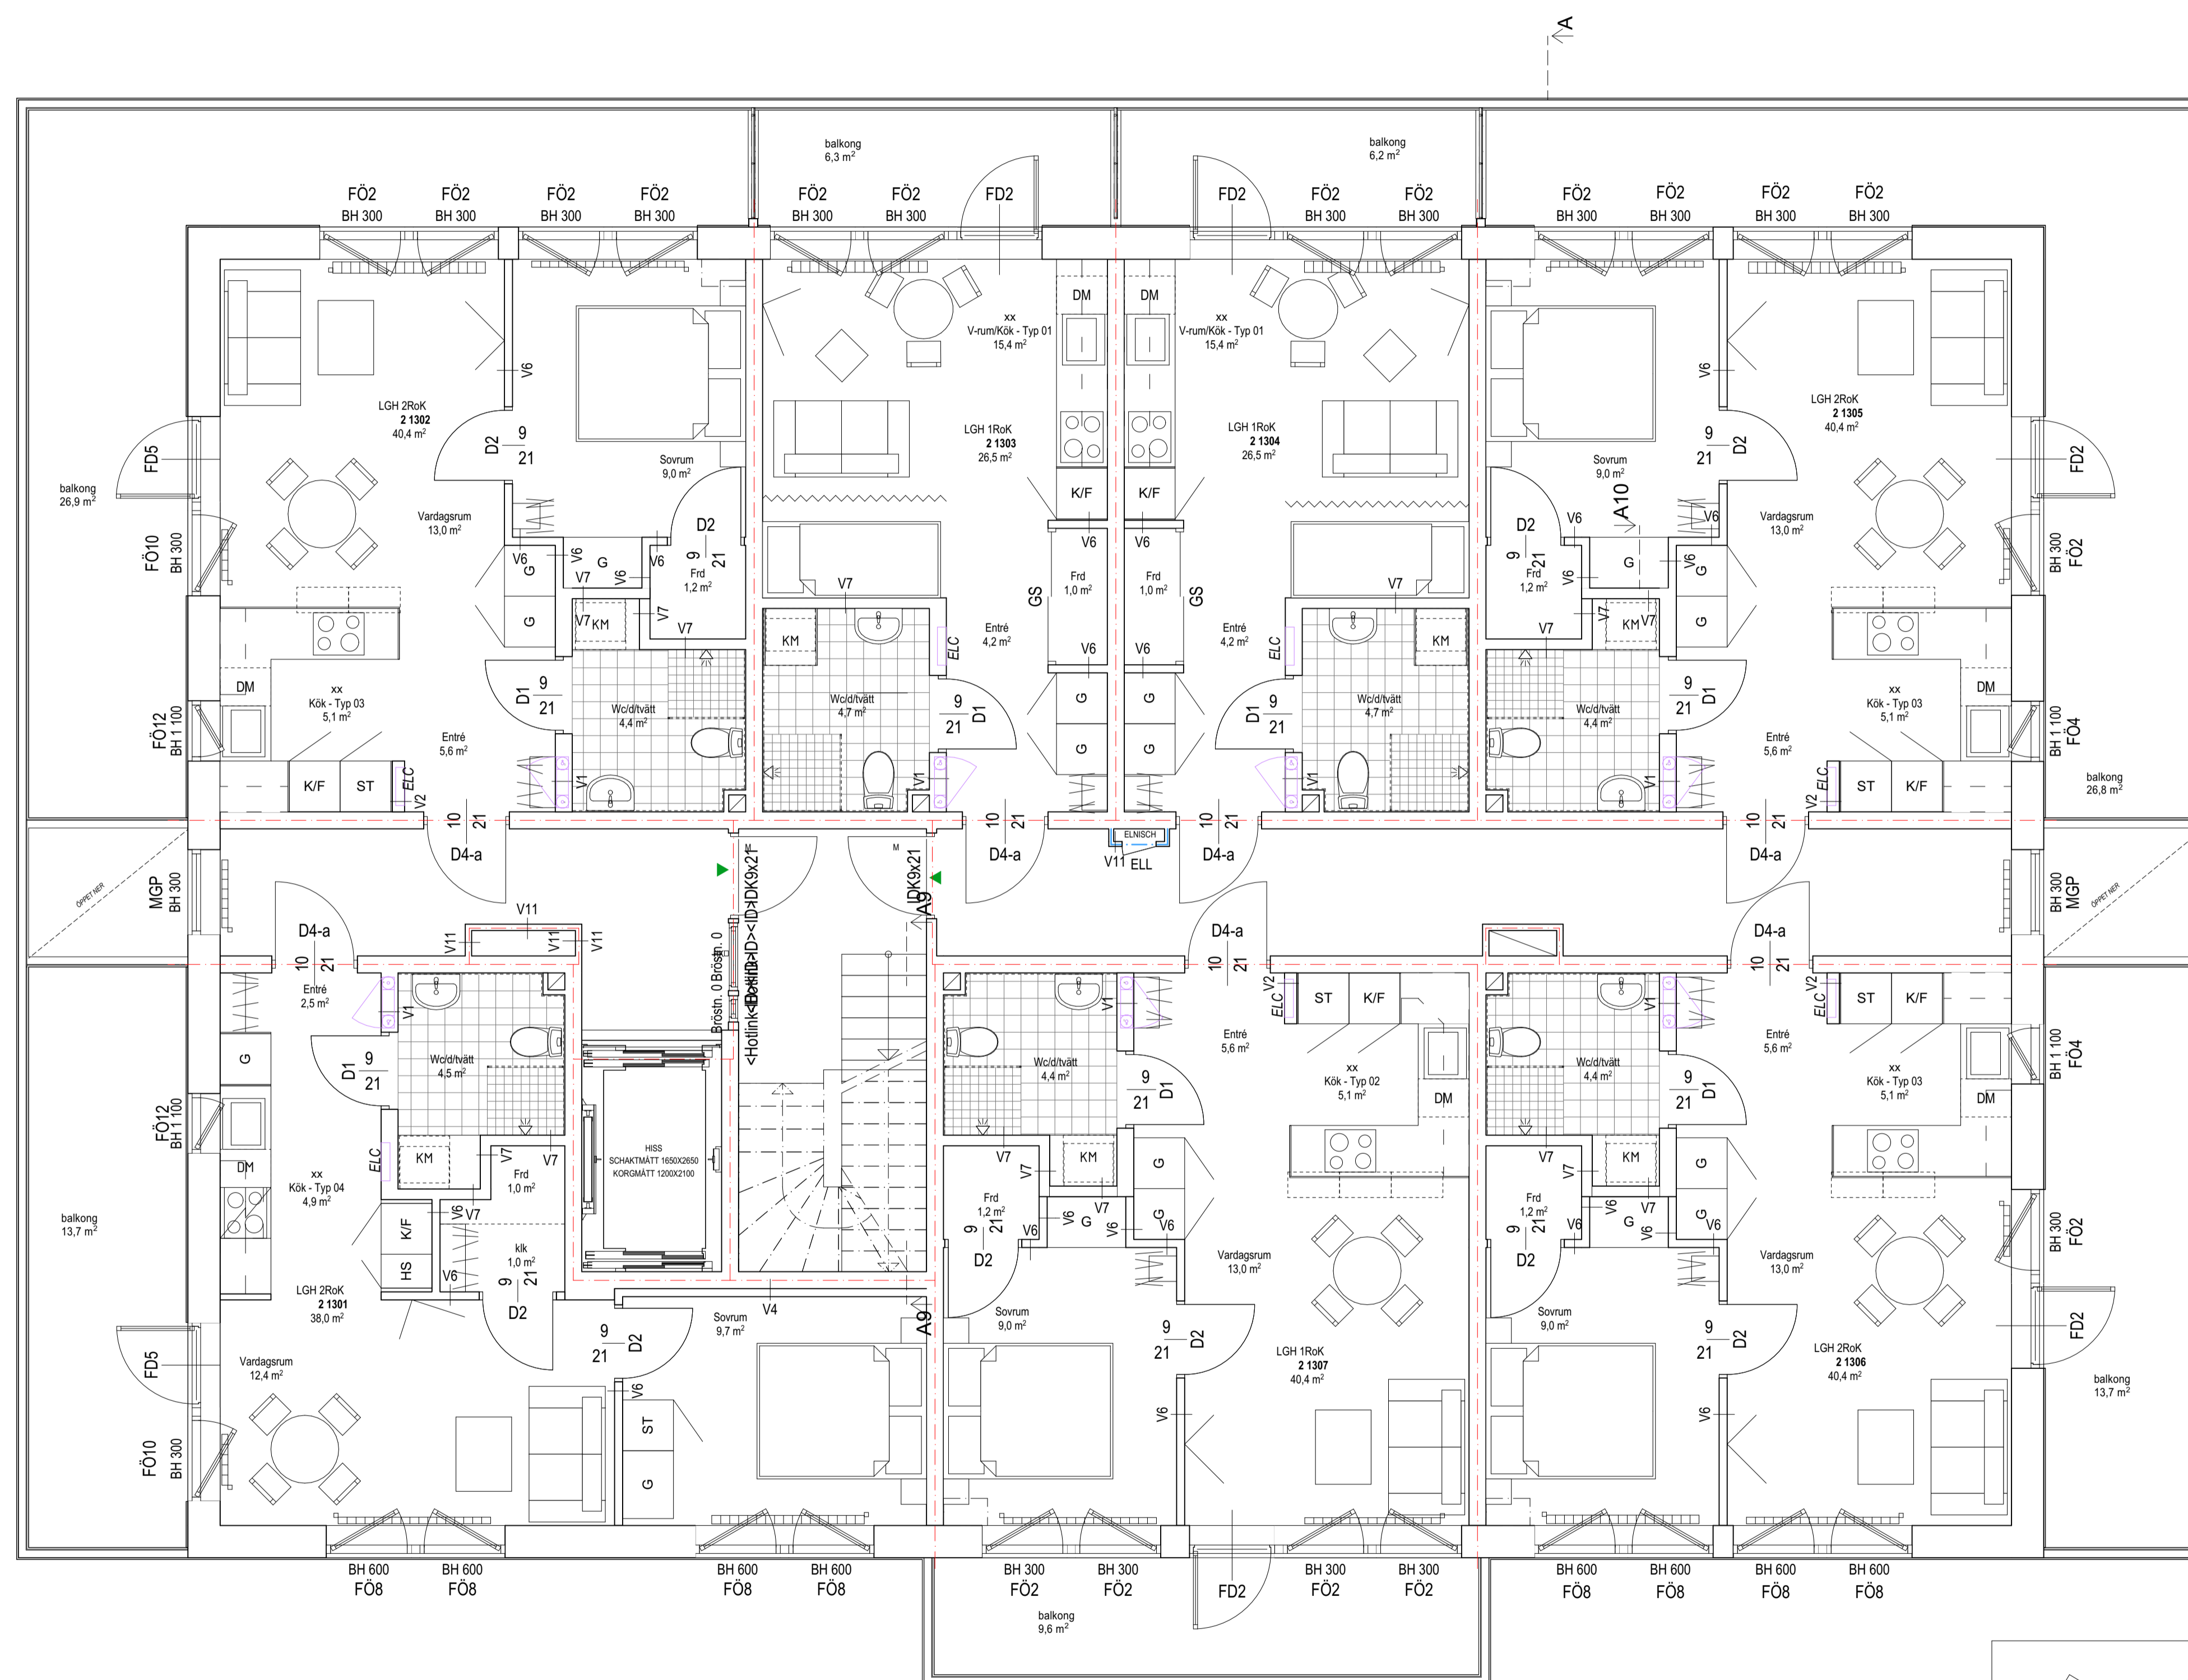


PLAN 13  
1:50

SKALA 1:50

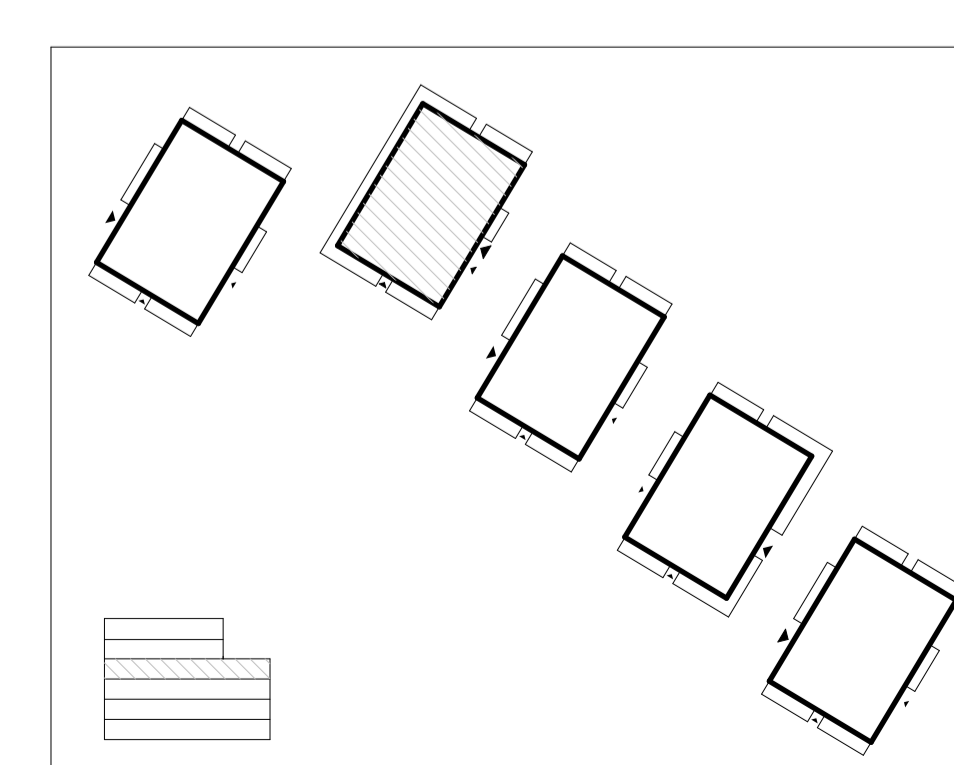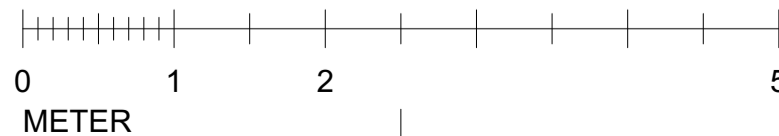

BET	ANT	ÄNDRING AVSER	DATUM	Sign.
<b>SYSTEMHANDLING</b>				
<b>RÄVÖ 2</b>				
A		Tengbom AB	076 894 58 64	
K		Mutlu Rüya	072 729 61 16	
E		EFKAB	072 717 23 01	
V		AB Franskabukten	08 669 08 80	
W		AB Franskabukten	08-669 08 80	
LA		Marc De Decker	076 651 00 11	
AK		Anne Hallin	070-301 93 20	
BR		Robin Palmgren	070-30 100 20	
LUPPDRAG NR	RITAD AV	HANDLÄGGARE		
#PIn	AN/VS	Angelika Nano		
DATUM	ANSVARIG			
2023-02-23	Gert Denstedt			
PLAN 13 - HUS B2				
-				
-				
-				
SKALA A1	NUMMER	BET		
1:50	A-40-1-B2130			

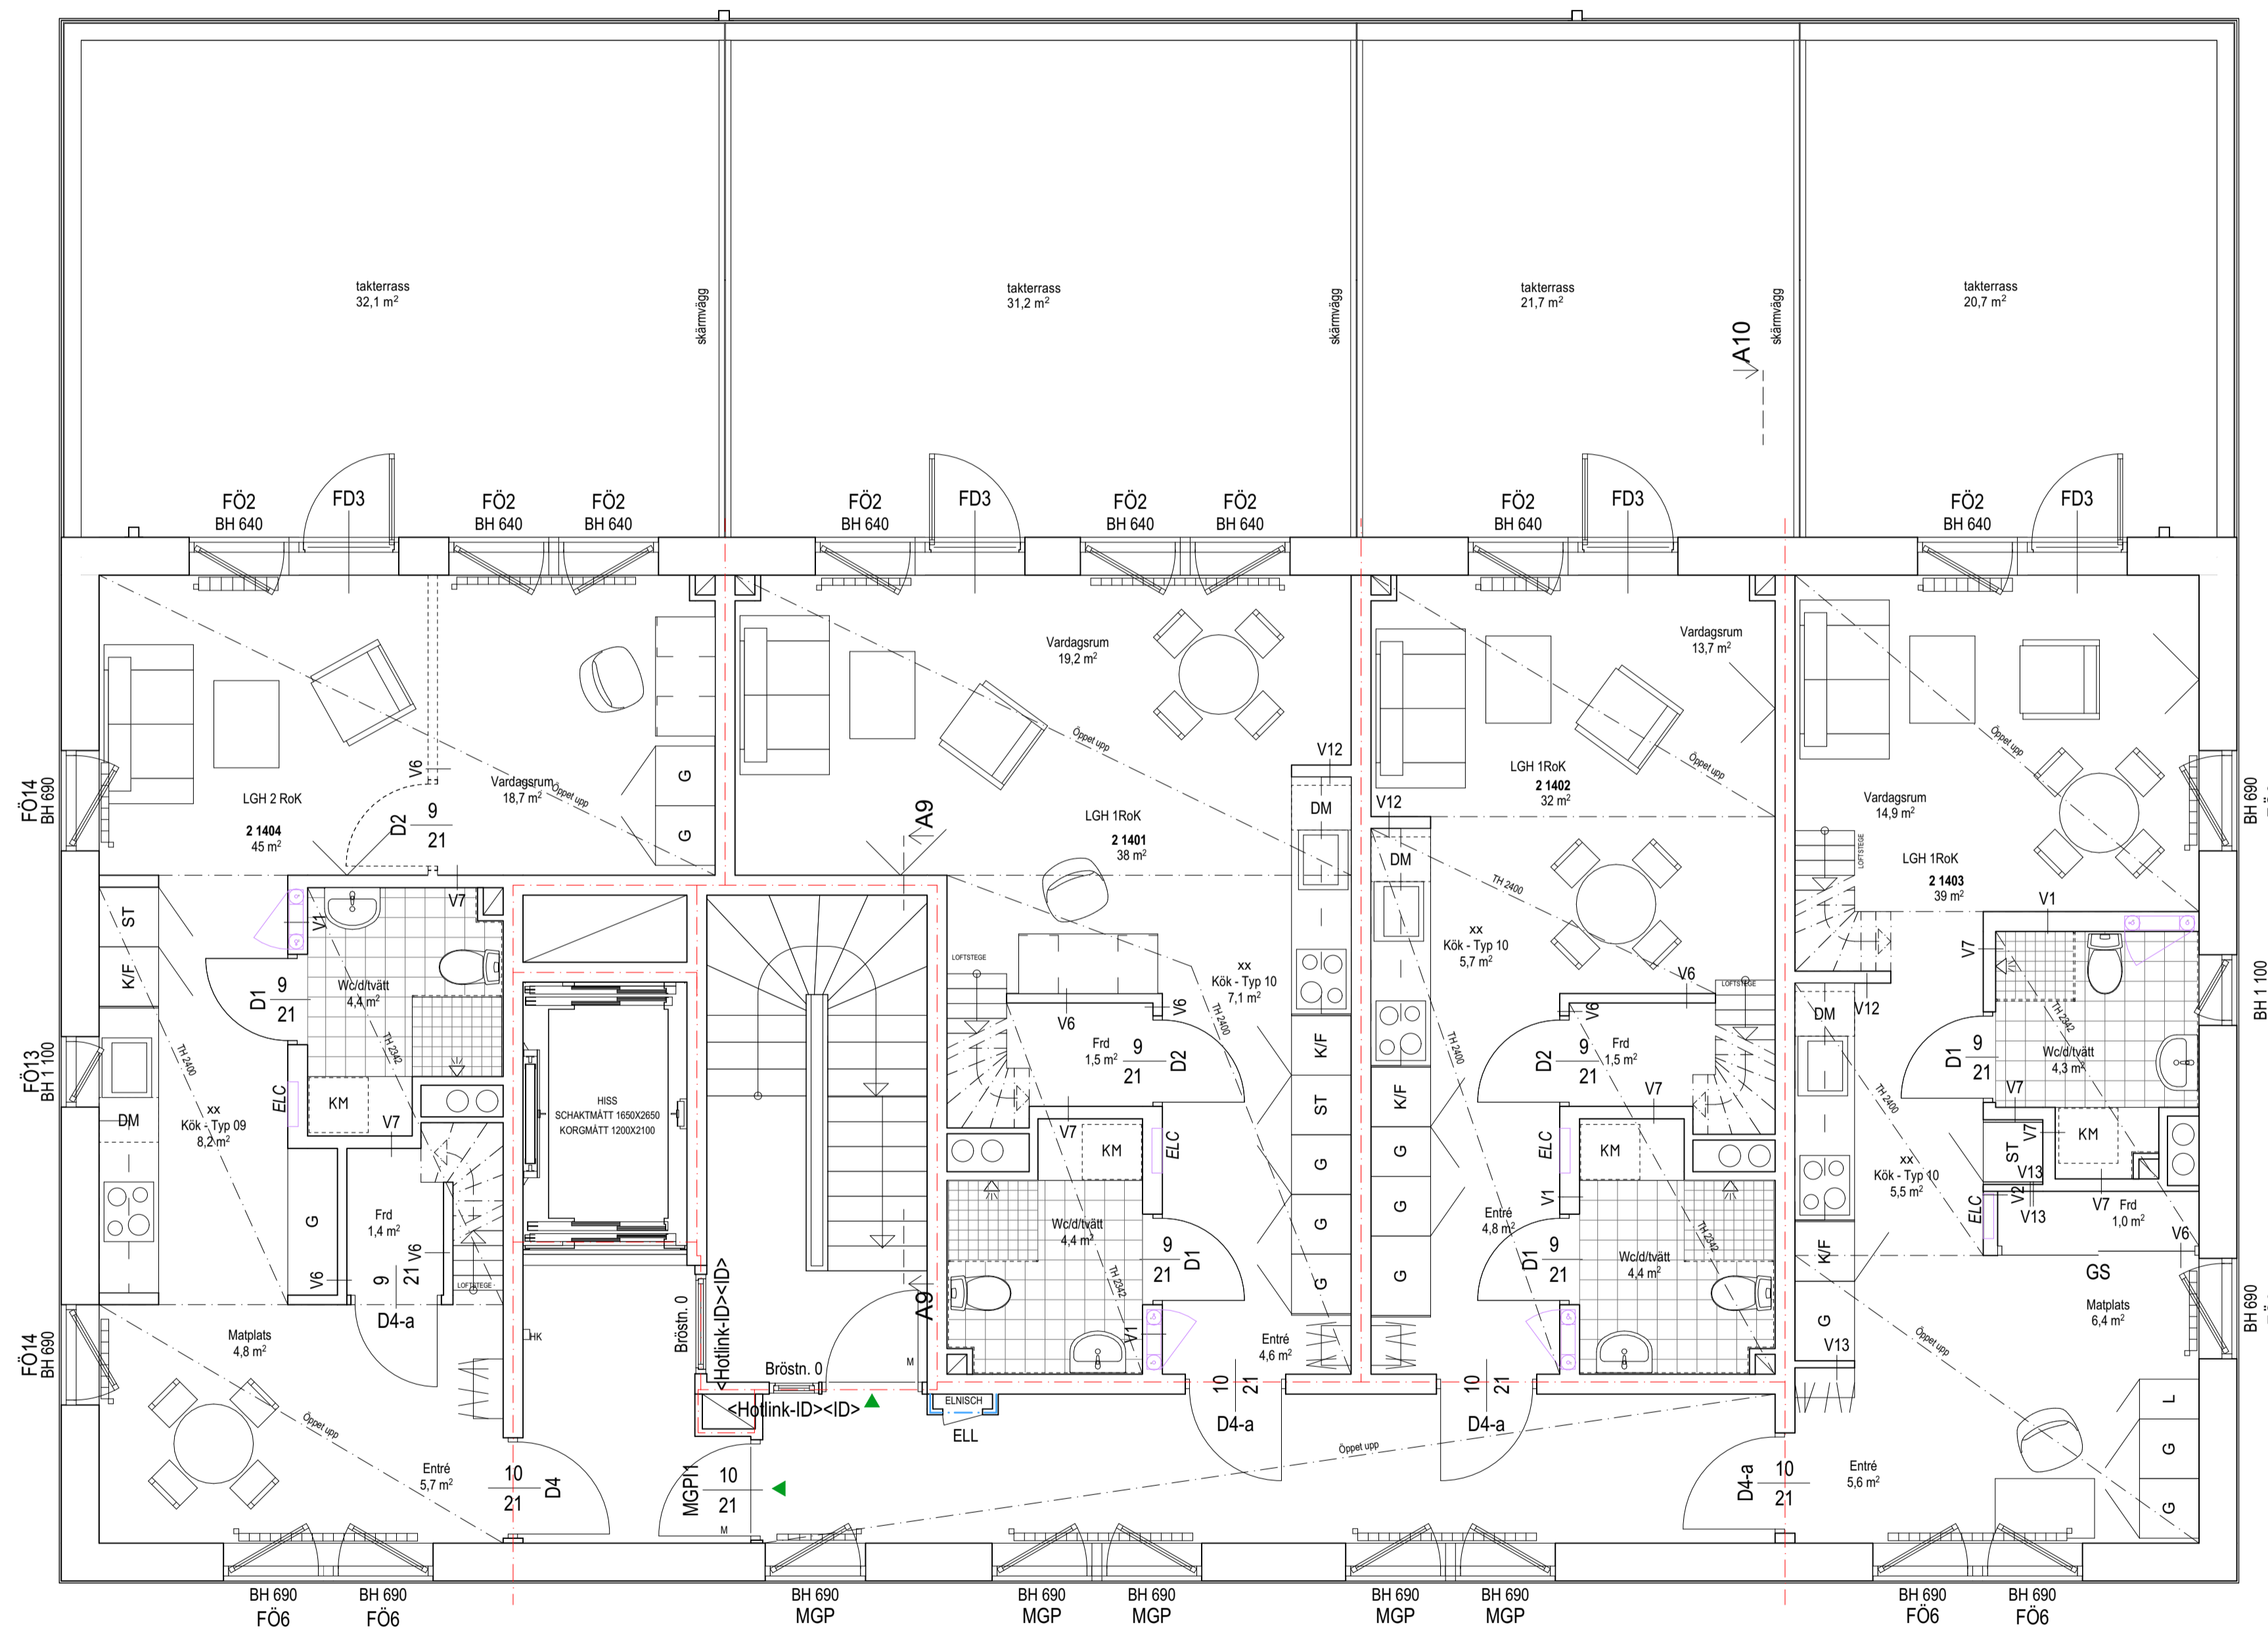

B →



→ B

↑ A


↓ A10

↑ A



PLAN 14  
1:50

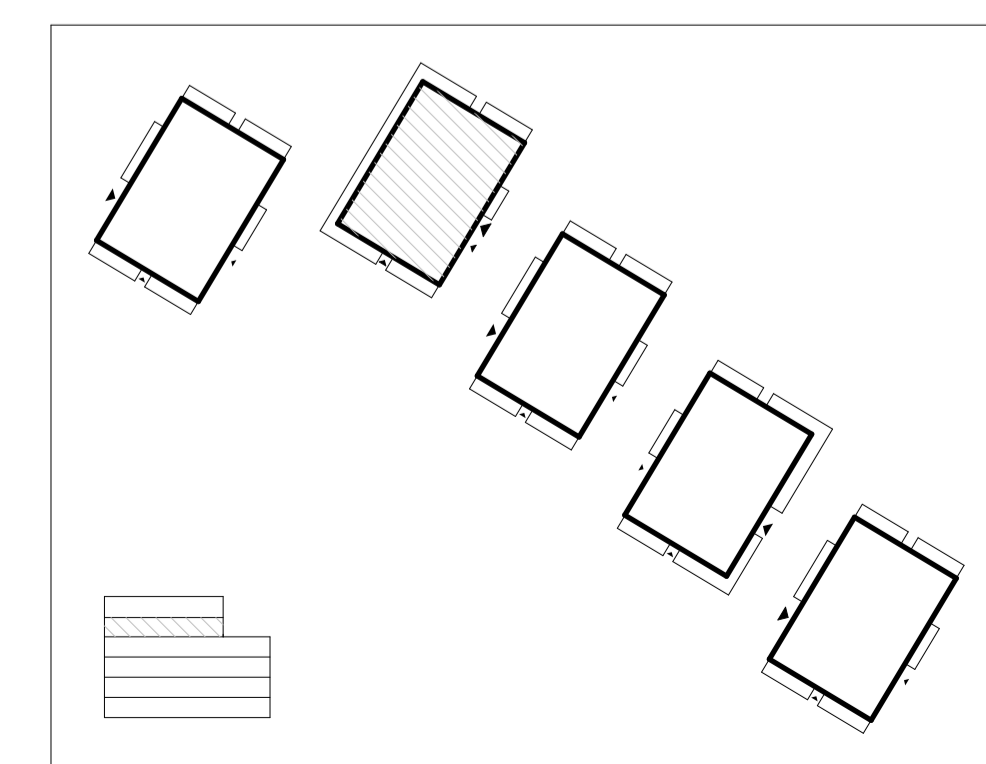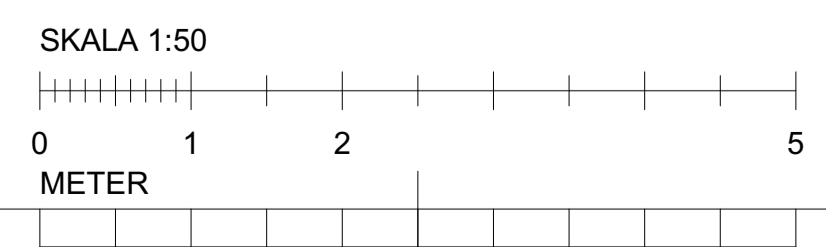

BET	ANT	ÄNDRING AVSER	DATUM	Sign.
<b>SYSTEMHANDLING</b>				
<b>RÄVÖ 2</b>				
A		Tengbom AB	076 894 58 64	
K		Mutlu Rüya	072 729 61 16	
E		EFKAB	072 717 23 01	
V		AB Franskabukten	08 669 08 80	
W		AB Franskabukten	08-669 08 80	
LA		Marc De Decker	076 651 00 11	
AK		Anne Hallin	070-301 93 20	
BR		Robin Palmgren	070-30 100 20	
LUPPDRAG NR	RITAD AV	HANDLÄGGARE		
#PIn	AN/VS	Angelika Nano		
DATUM	ANSVARIG			
2023-02-23	Gerit Denstedt			
PLAN 14 - HUS B2				
SKALA A1	NUMMER	BET		
1:50	A-40-1-B2140			

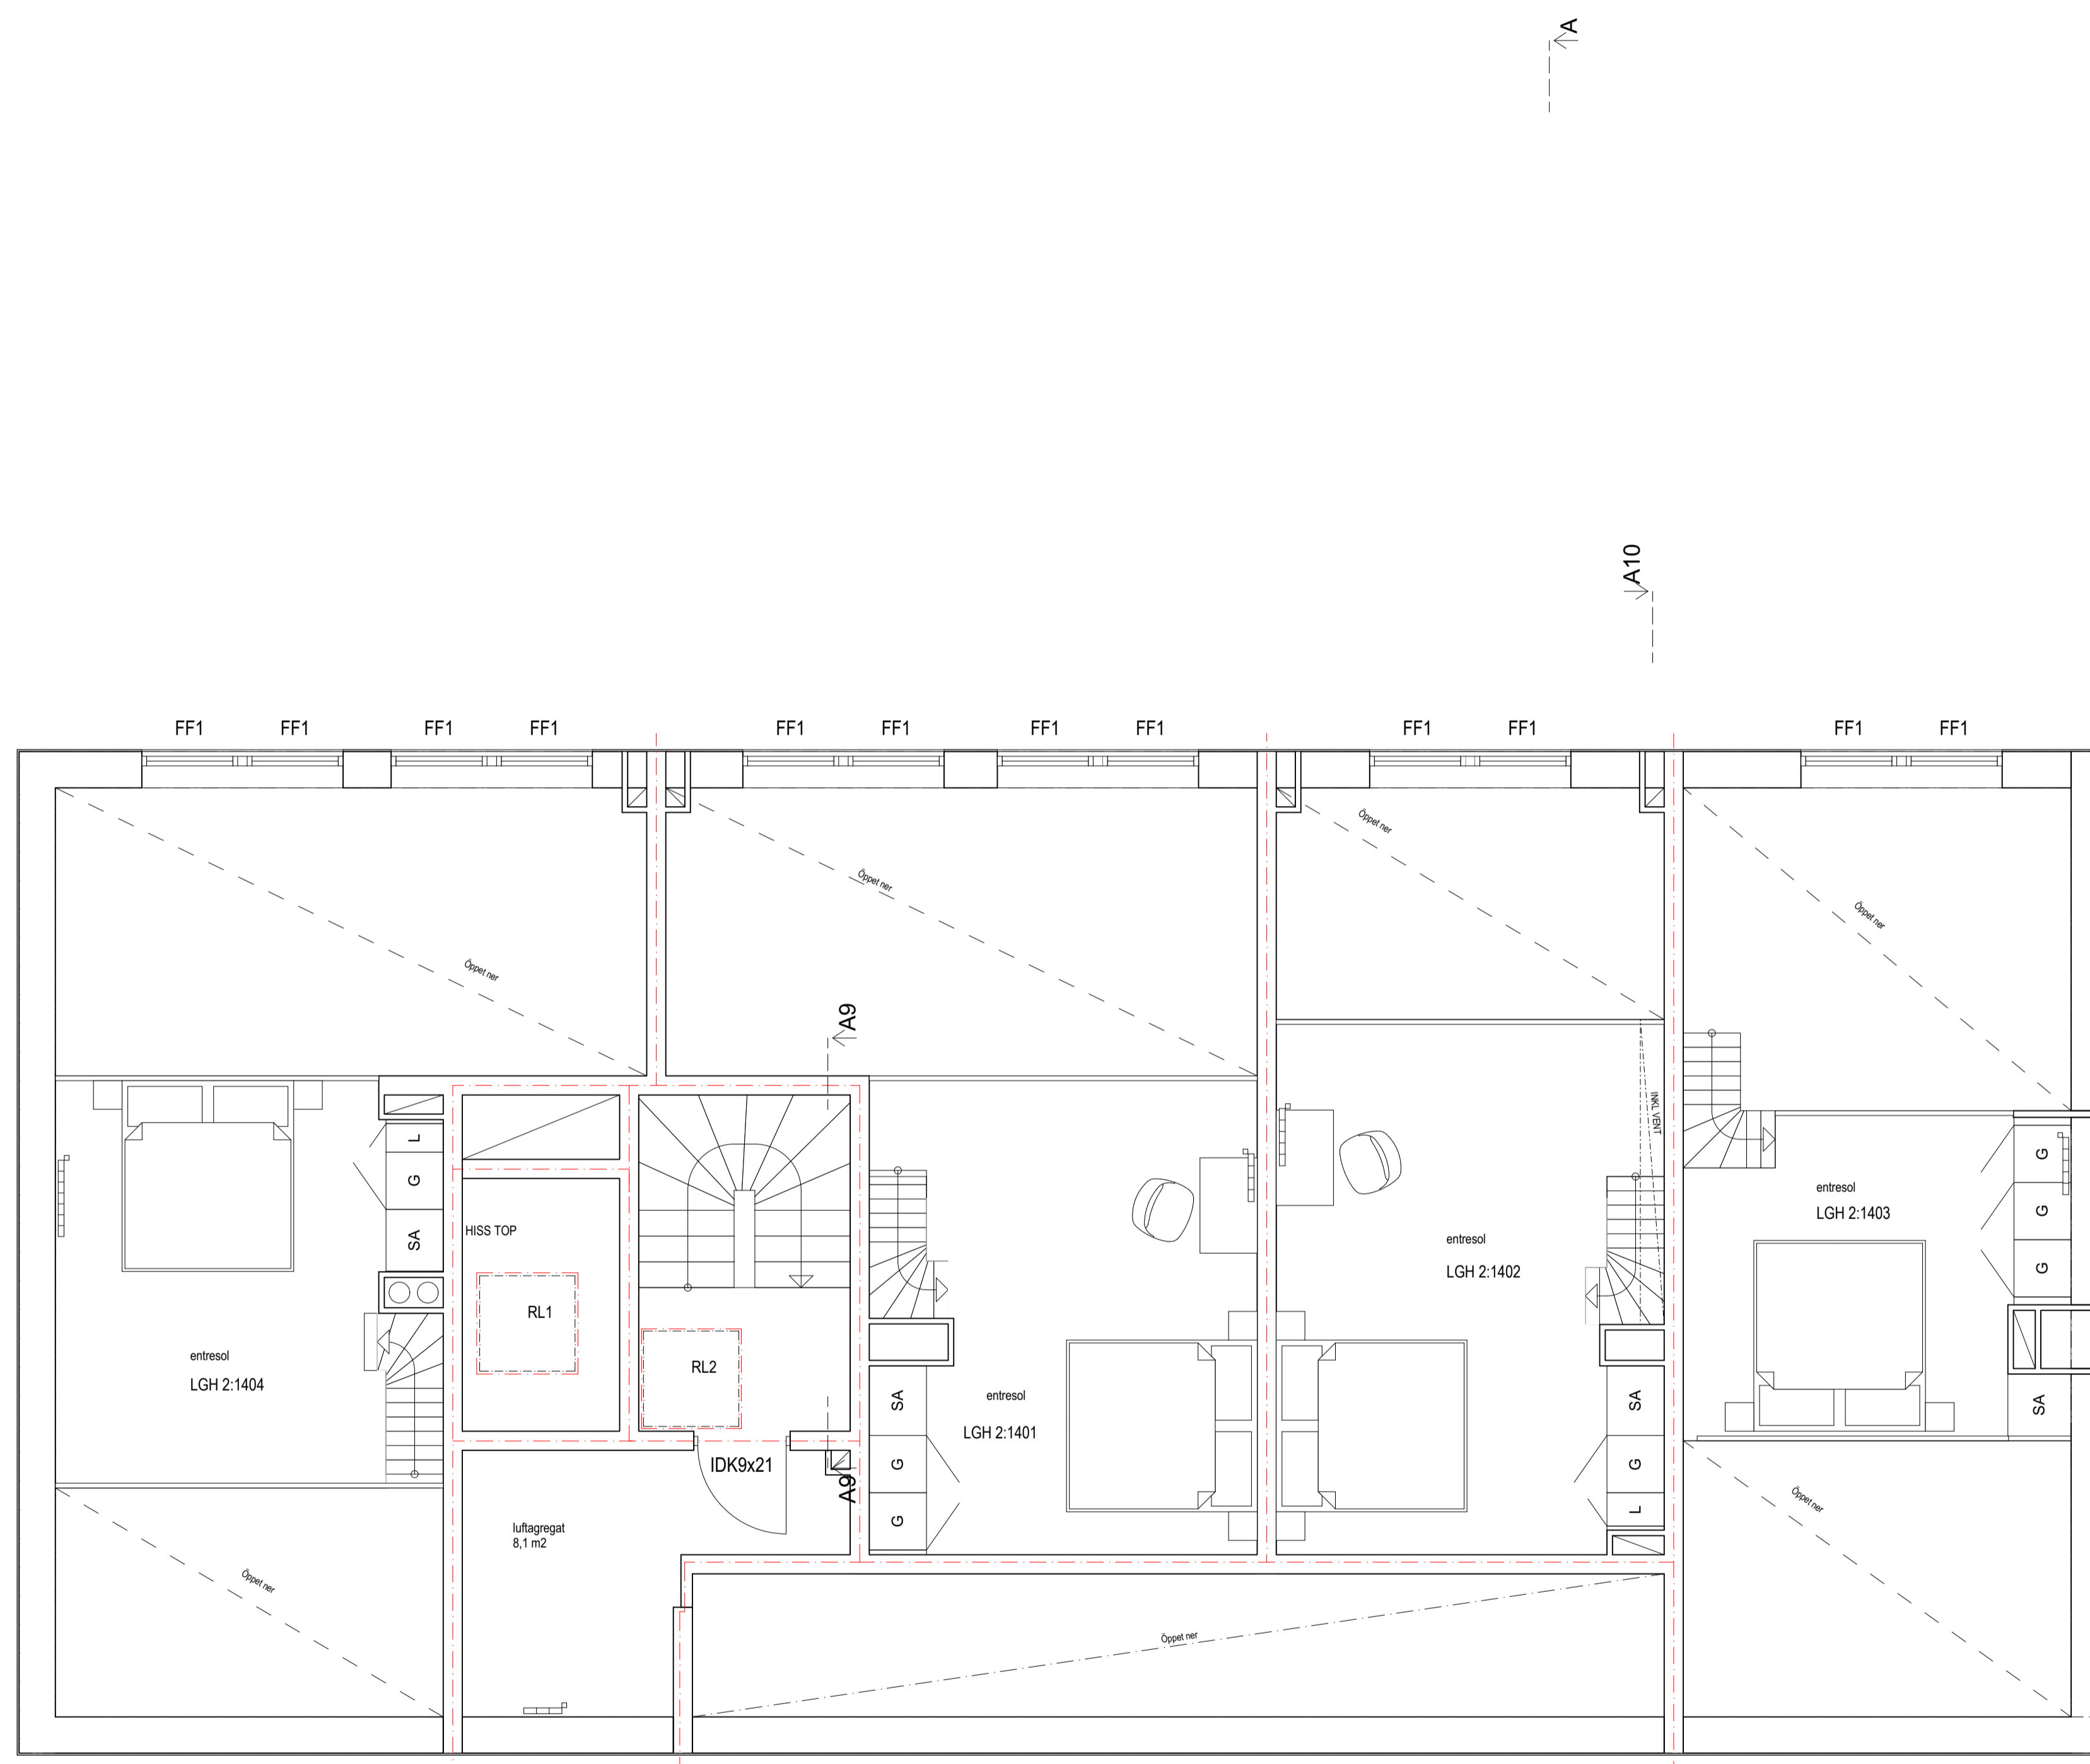

ENTRESOLPLAN  
1:50

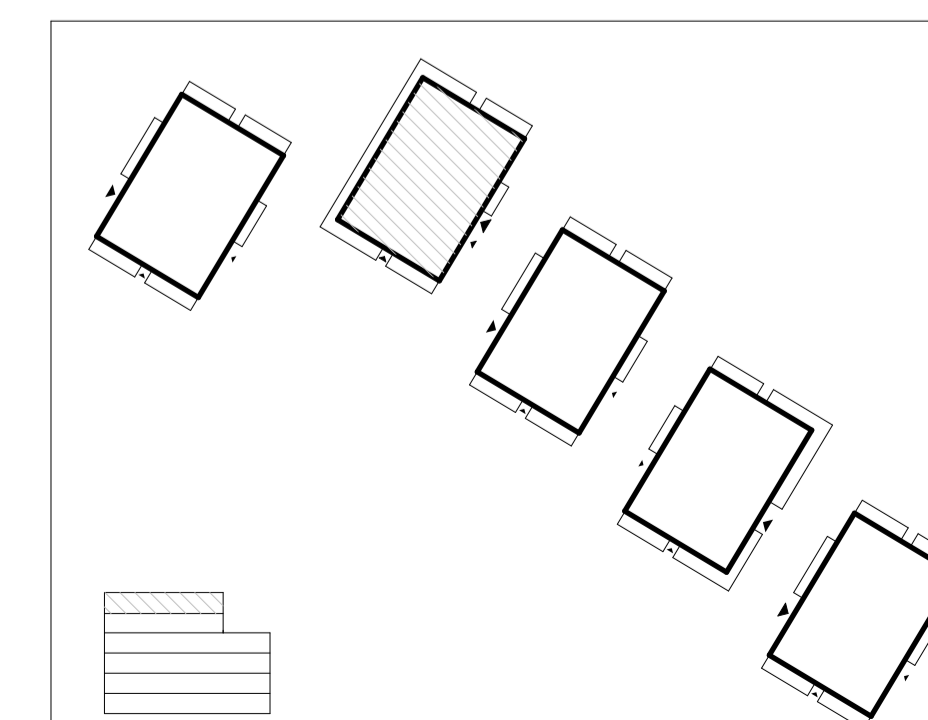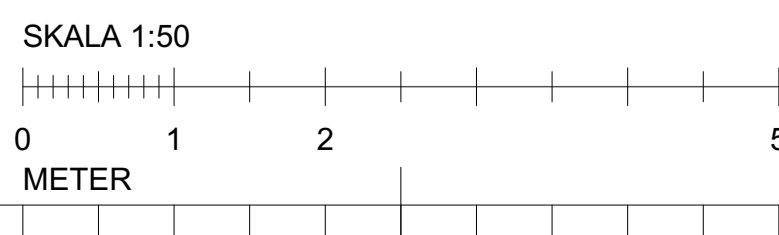

BET	ANT	ÄNDRING AVSER	DATUM	Sign.
<b>SYSTEMHANDLING</b>				
<b>RÄVÖ 2</b>				
A		Tengbom AB	076 894 58 64	
K		Mutlu Rüya	072 729 61 16	
E		EFKAB	072 717 23 01	
V		AB Franskabukten	08 669 08 80	
W		AB Franskabukten	08-669 08 80	
LA		Marc De Decker	076 651 00 11	
AK		Anne Hallin	070-301 93 20	
BR		Robin Palmgren	070-30 100 20	
LUPPDRAG NR		RITAD AV	HANDLÄGGARE	
#PIn		AN/VS	Angelika Nano	
DATUM		ANSVARG	Gert Denstedt	
2023-02-23				
PLAN 15 - HUS B2				
SKALA A1		NUMMER	BET	
1:50		A-40-1-B2150		