





PLAN 10
1:50

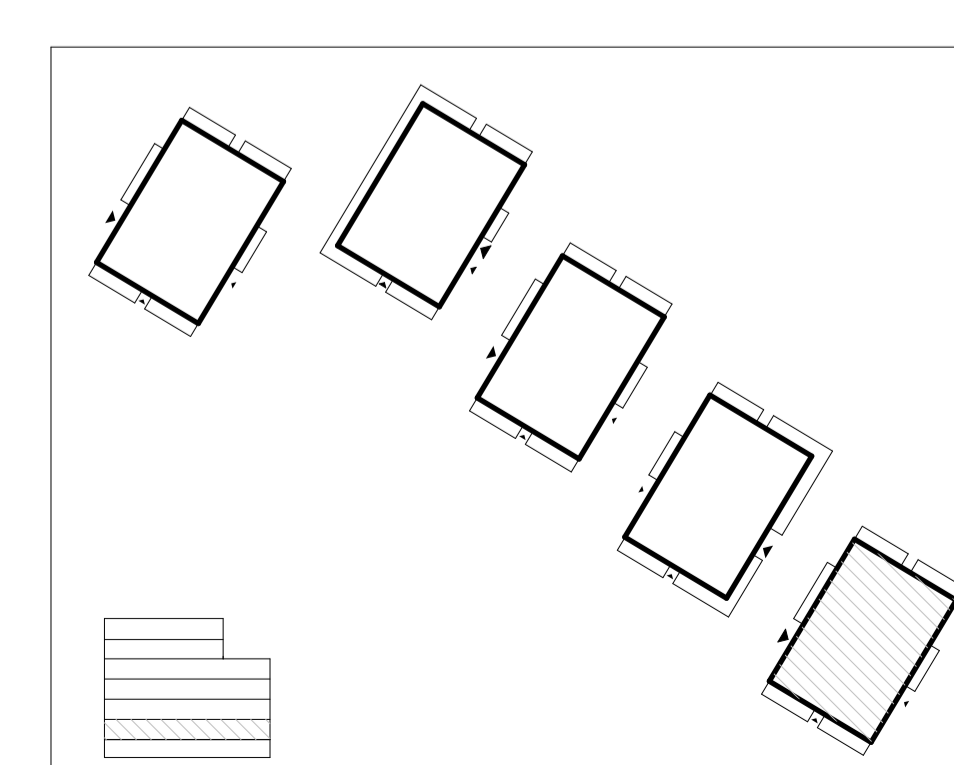


BET	ANT	ÄNDRING AVSER	DATUM	Sign.
SYSTEMHANDLING				
RÄVÖ 3				
 TENGBOM				
A		Tengbom AB	076 894 58 64	
K		Mutlu Rüya	072 729 61 16	
E		EFKAB	072 717 23 01	
V		AB Franskabukten	08 669 08 80	
W		AB Franskabukten	08-669 08 80	
LA		Marc De Decker	076 651 00 11	
AK		Anne Hallin	070-301 93 20	
BR		Robin Palmgren	070-30 100 20	
LUPPDRAG NR		RITAD AV	HANDLÄGGARE	
#P/In		AN/VS	Angelika Nano	
DATUM		ANSVARIG		
2023-02-23		Gert Denstedt		
PLAN 10 - HUS A5				
-				
-				
-				
SKALA A1		NUMMER	BET	
1:50		A-40-1-A5100		

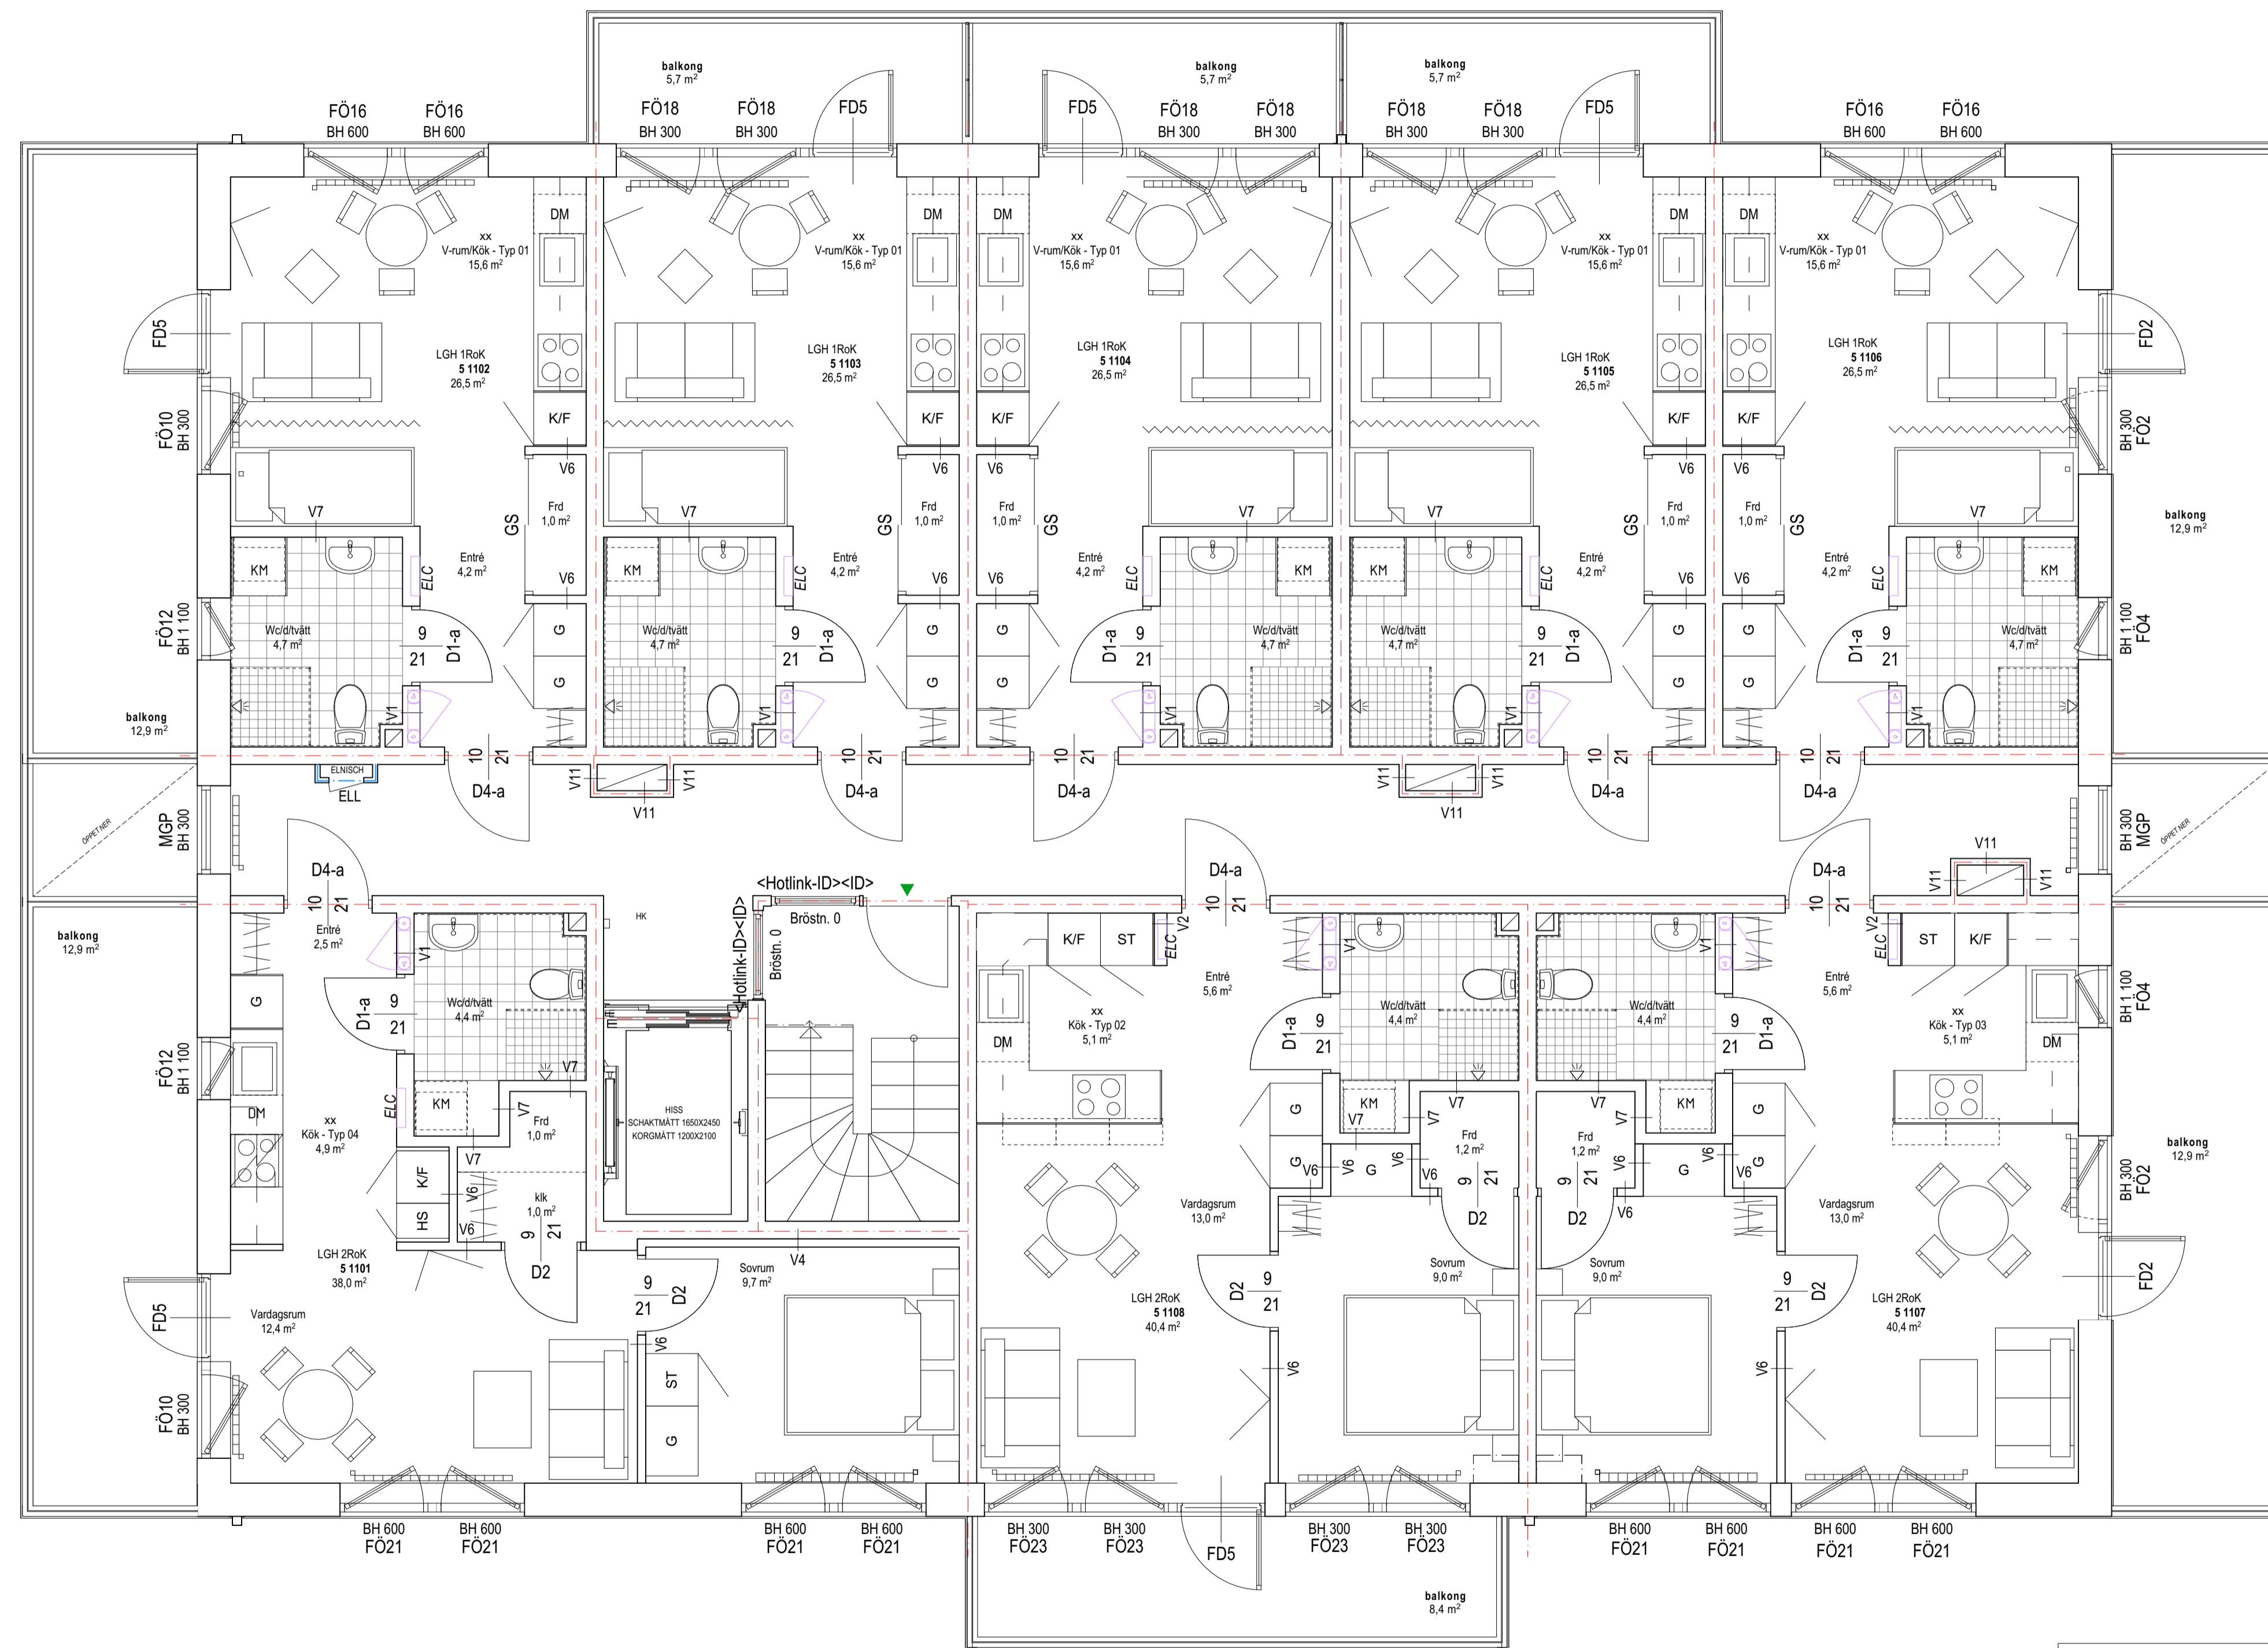

PLAN 11
1:50

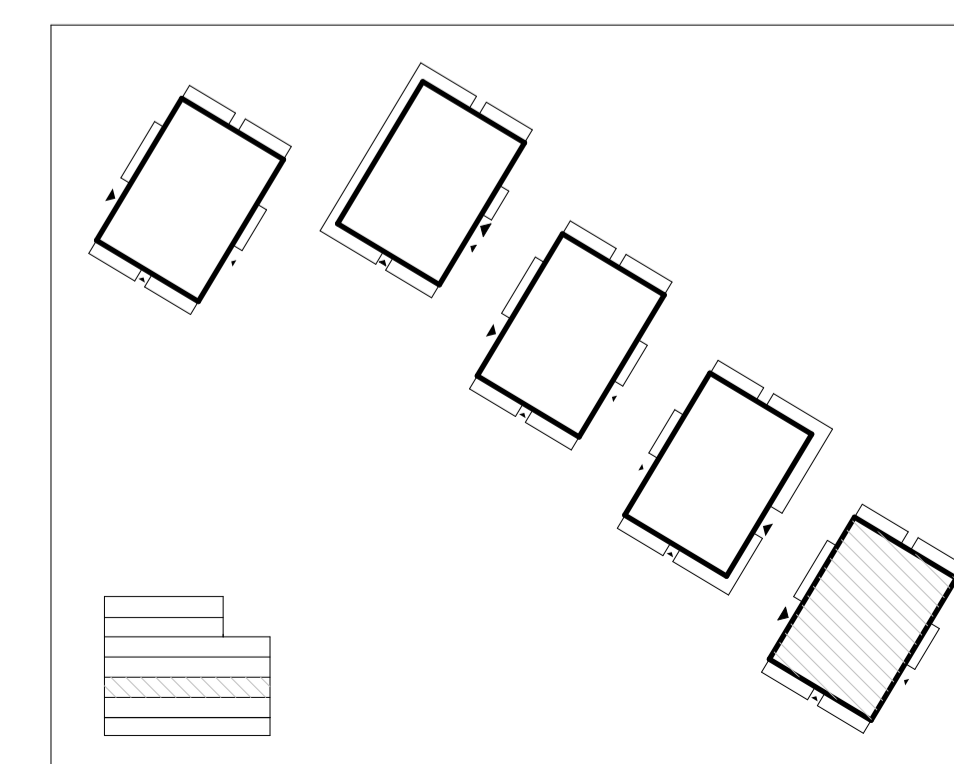
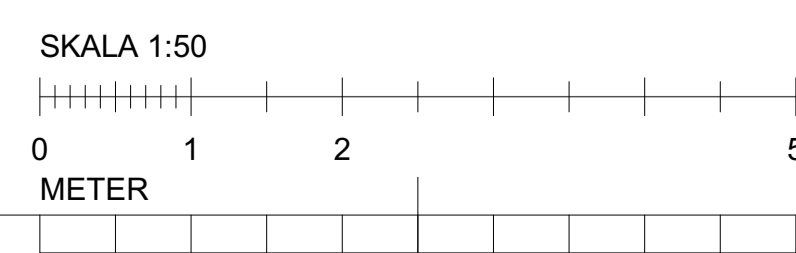


BET	ANT	ÄNDRING AVSER	DATUM	Sign.
SYSTEMHANDLING				
RÄVÖ 3				
A		Tengbom AB	076 894 58 64	
K		Mutlu Rüya	072 729 61 16	
E		EFKAB	072 717 23 01	
V		AB Franskabukten	08 669 08 80	
W		AB Franskabukten	08-669 08 80	
LA		Marc De Decker	076 651 00 11	
AK		Anne Hallin	070-301 93 20	
BR		Robin Palmgren	070-30 100 20	
LUPPDRAG NR		RITAD AV	HANDLÄGGARE	
#P/n		AN/VS	Angelika Nano	
DATUM		ANSVARIG		
2023-02-23		Gert Denstedt		
PLAN 11 - HUS A5				
-				
-				
SKALA A1		NUMMER	BET	
1:50		A-40-1-A5110		

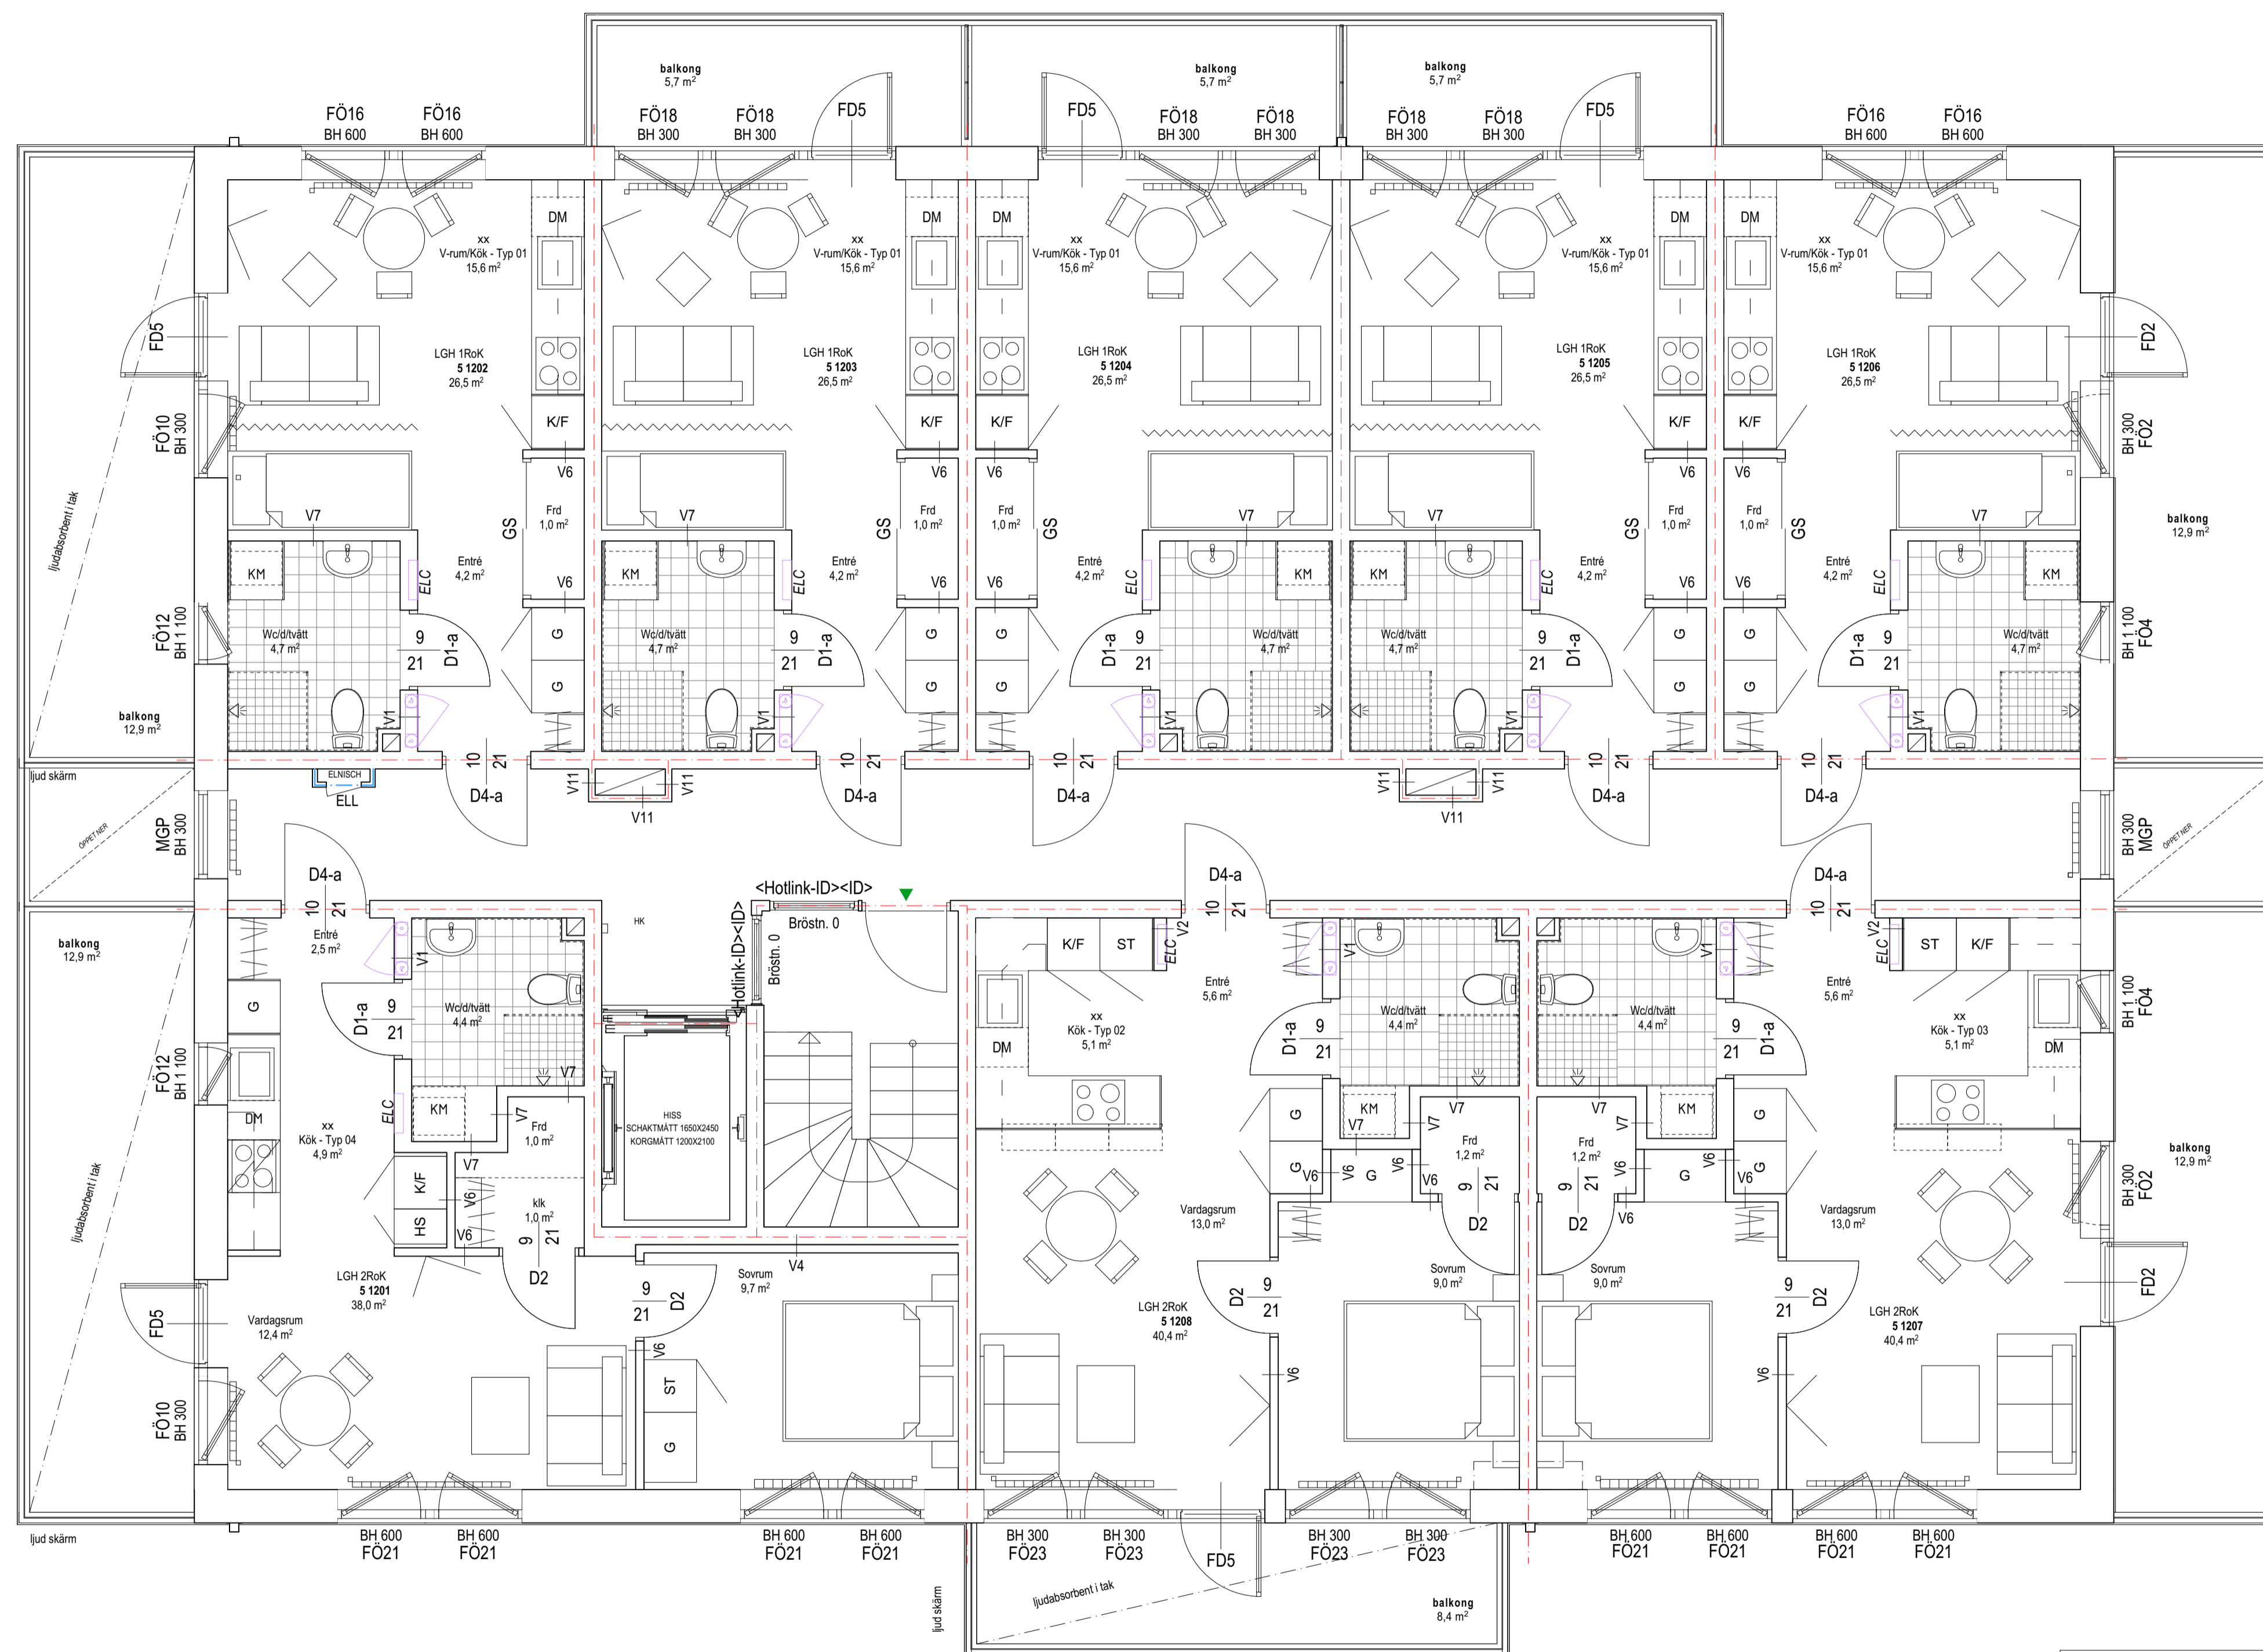


PLAN 12
1:50

SKALA 1:50

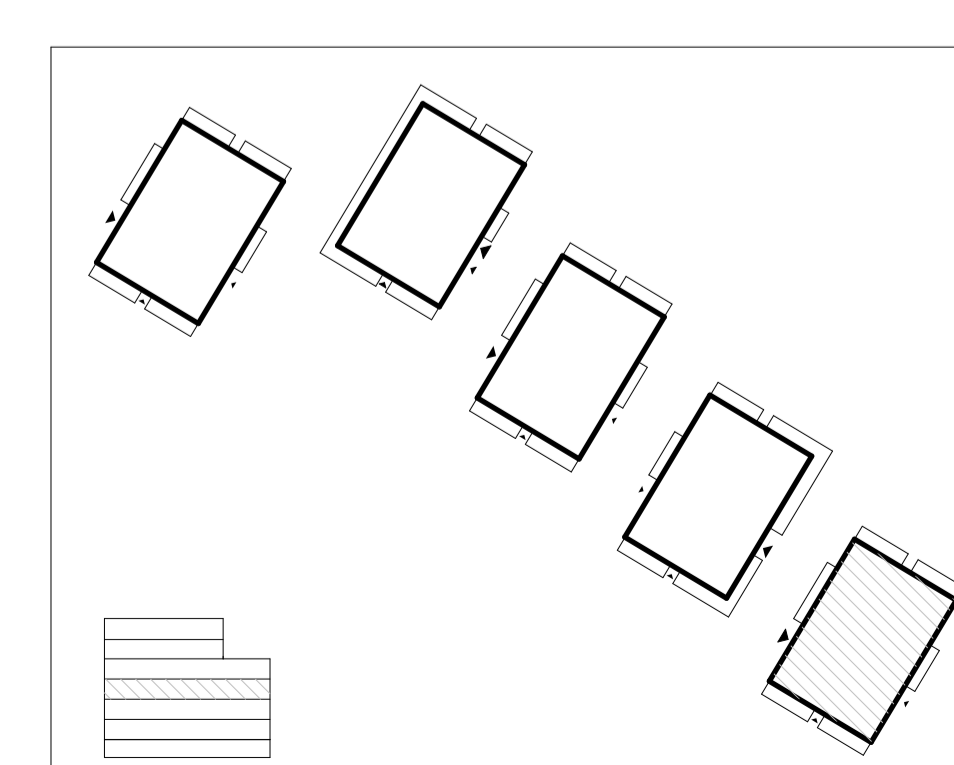
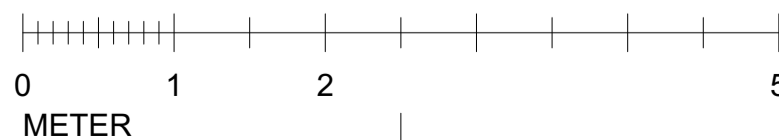


BET	ANT	ÄNDRING AVSER	DATUM	Sign.
SYSTEMHANDLING				
RÄVÖ 3				
A		Tengbom AB	076 894 58 64	
K		Mutlu Rüya	072 729 61 16	
E		EFKAB	072 717 23 01	
V		AB Franskabukten	08 669 08 80	
W		AB Franskabukten	08-669 08 80	
LA		Marc De Decker	076 651 00 11	
AK		Anne Hallin	070-301 93 20	
BR		Robin Palmgren	070-30 100 20	
LUPPDRAG NR		RITAD AV	HANDLÄGGARE	
#PIn		ANVSV	Angelika Nano	
DATUM		ANSVARIG		
2023-02-23		Gert Denstedt		
PLAN 12 - HUS A5				
-				
-				
-				
SKALA A1		NUMMER	BET	
1:50		A-40-1-A5120		

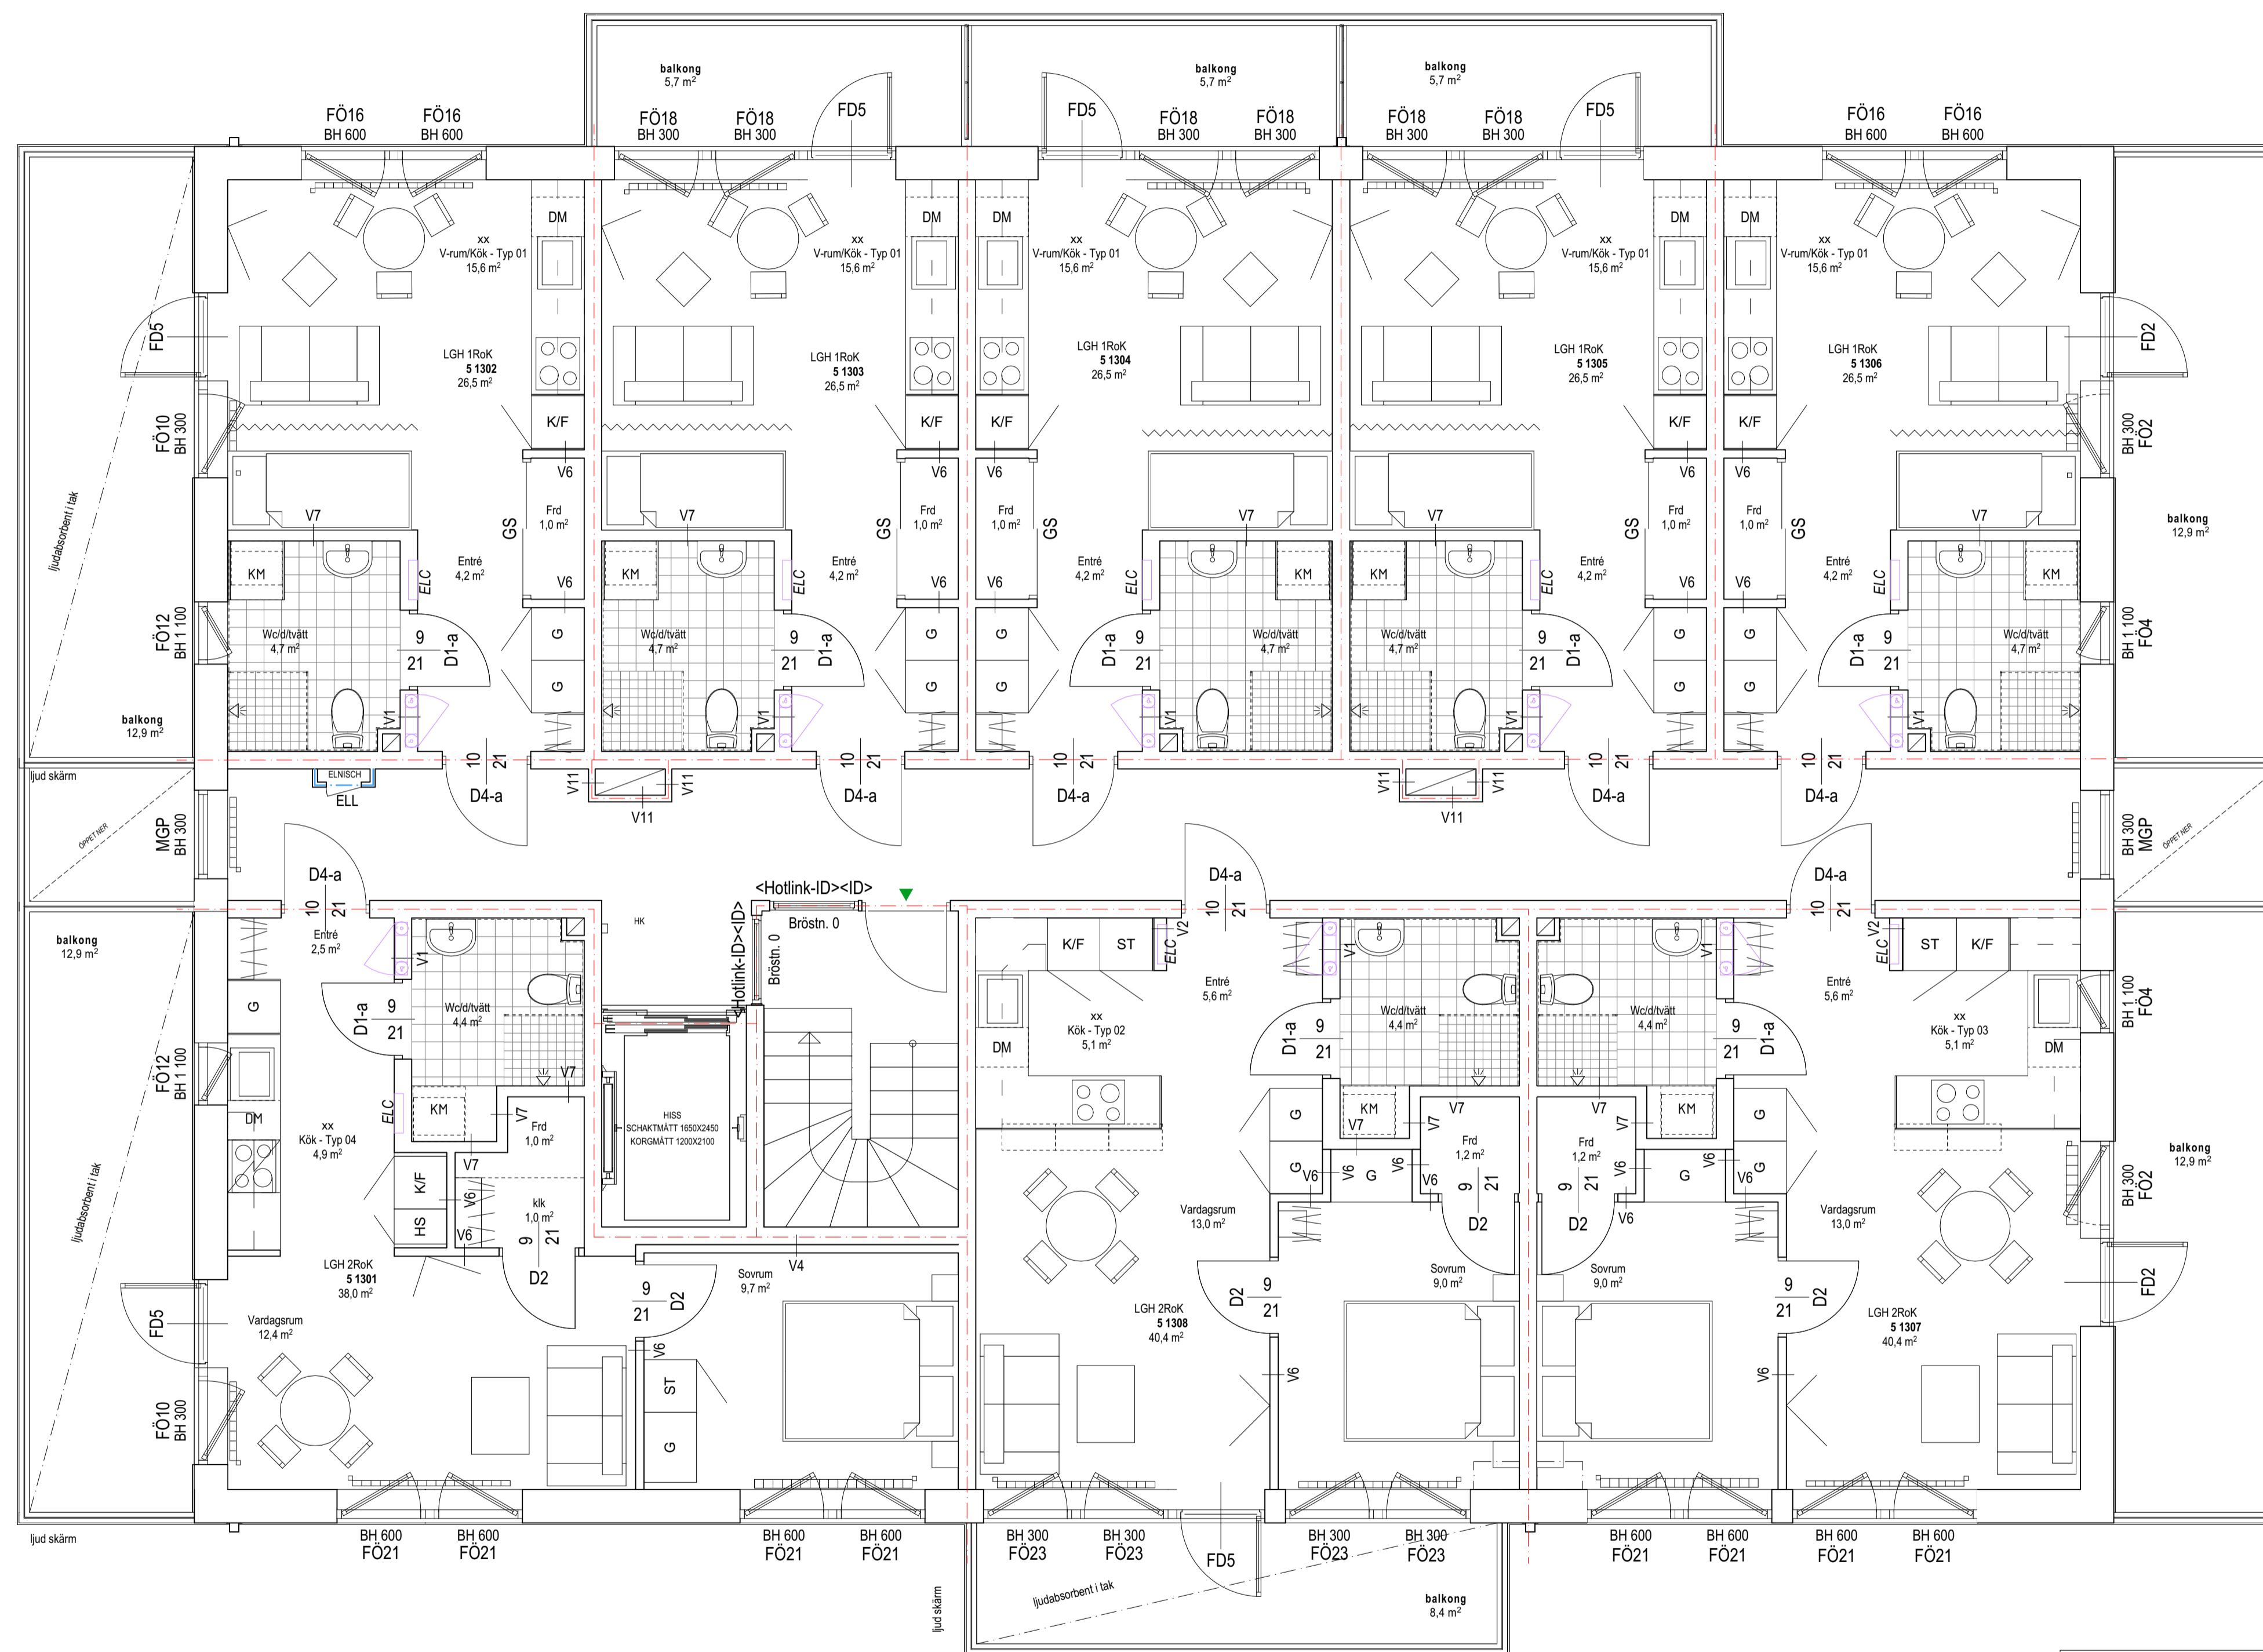


PLAN 13
1:50



SKALA 1:50

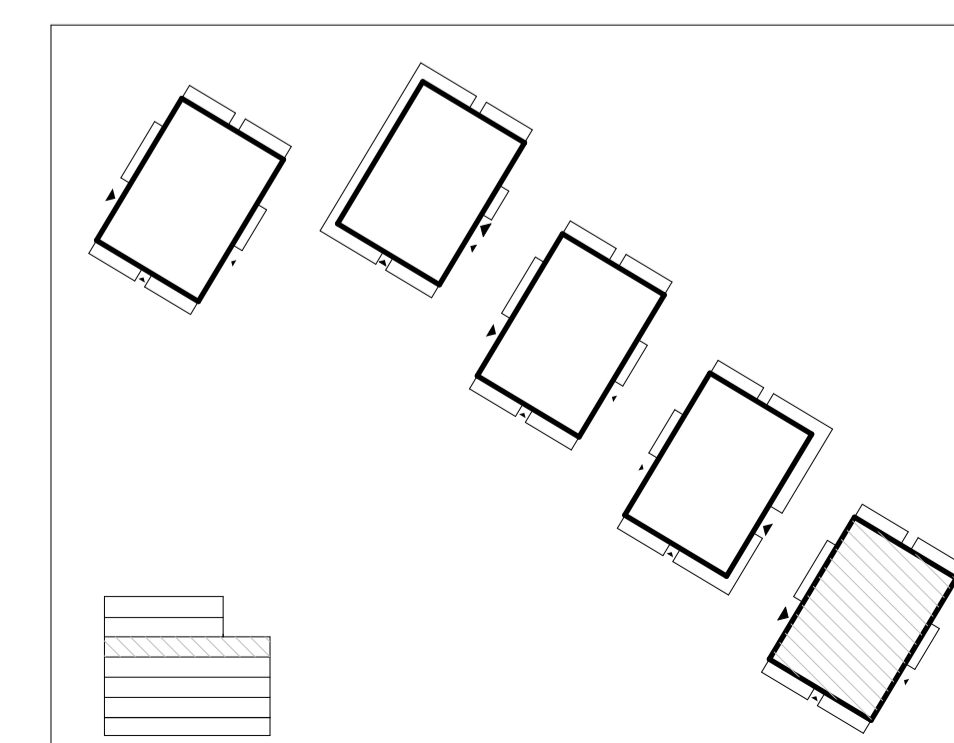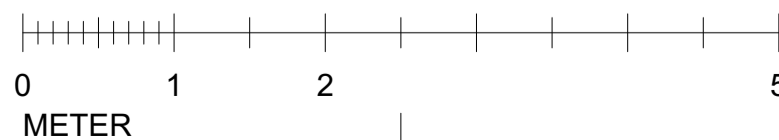

BET	ANT	ÄNDRING AVSER	DATUM	Sign.
SYSTEMHANDLING				
RÄVÖ 3				
A		Tengbom AB	076 894 58 64	
K		Mutlu Rüya	072 729 61 16	
E		EFKAB	072 717 23 01	
V		AB Franskabukten	08 669 08 80	
W		AB Franskabukten	08-669 08 80	
LA		Marc De Decker	076 651 00 11	
AK		Anne Hallin	070-301 93 20	
BR		Robin Palmgren	070-30 100 20	
LUPPDRAG NR		RITAD AV	HANDLÄGGARE	
#P/In		AN/VS	Angelika Nano	
DATUM		ANSVARIG		
2023-02-23		Gert Denstedt		
PLAN 13 - HUS A5				
-				
-				
-				
SKALA A1		NUMMER	BET	
1:50		A-40-1-A5130		

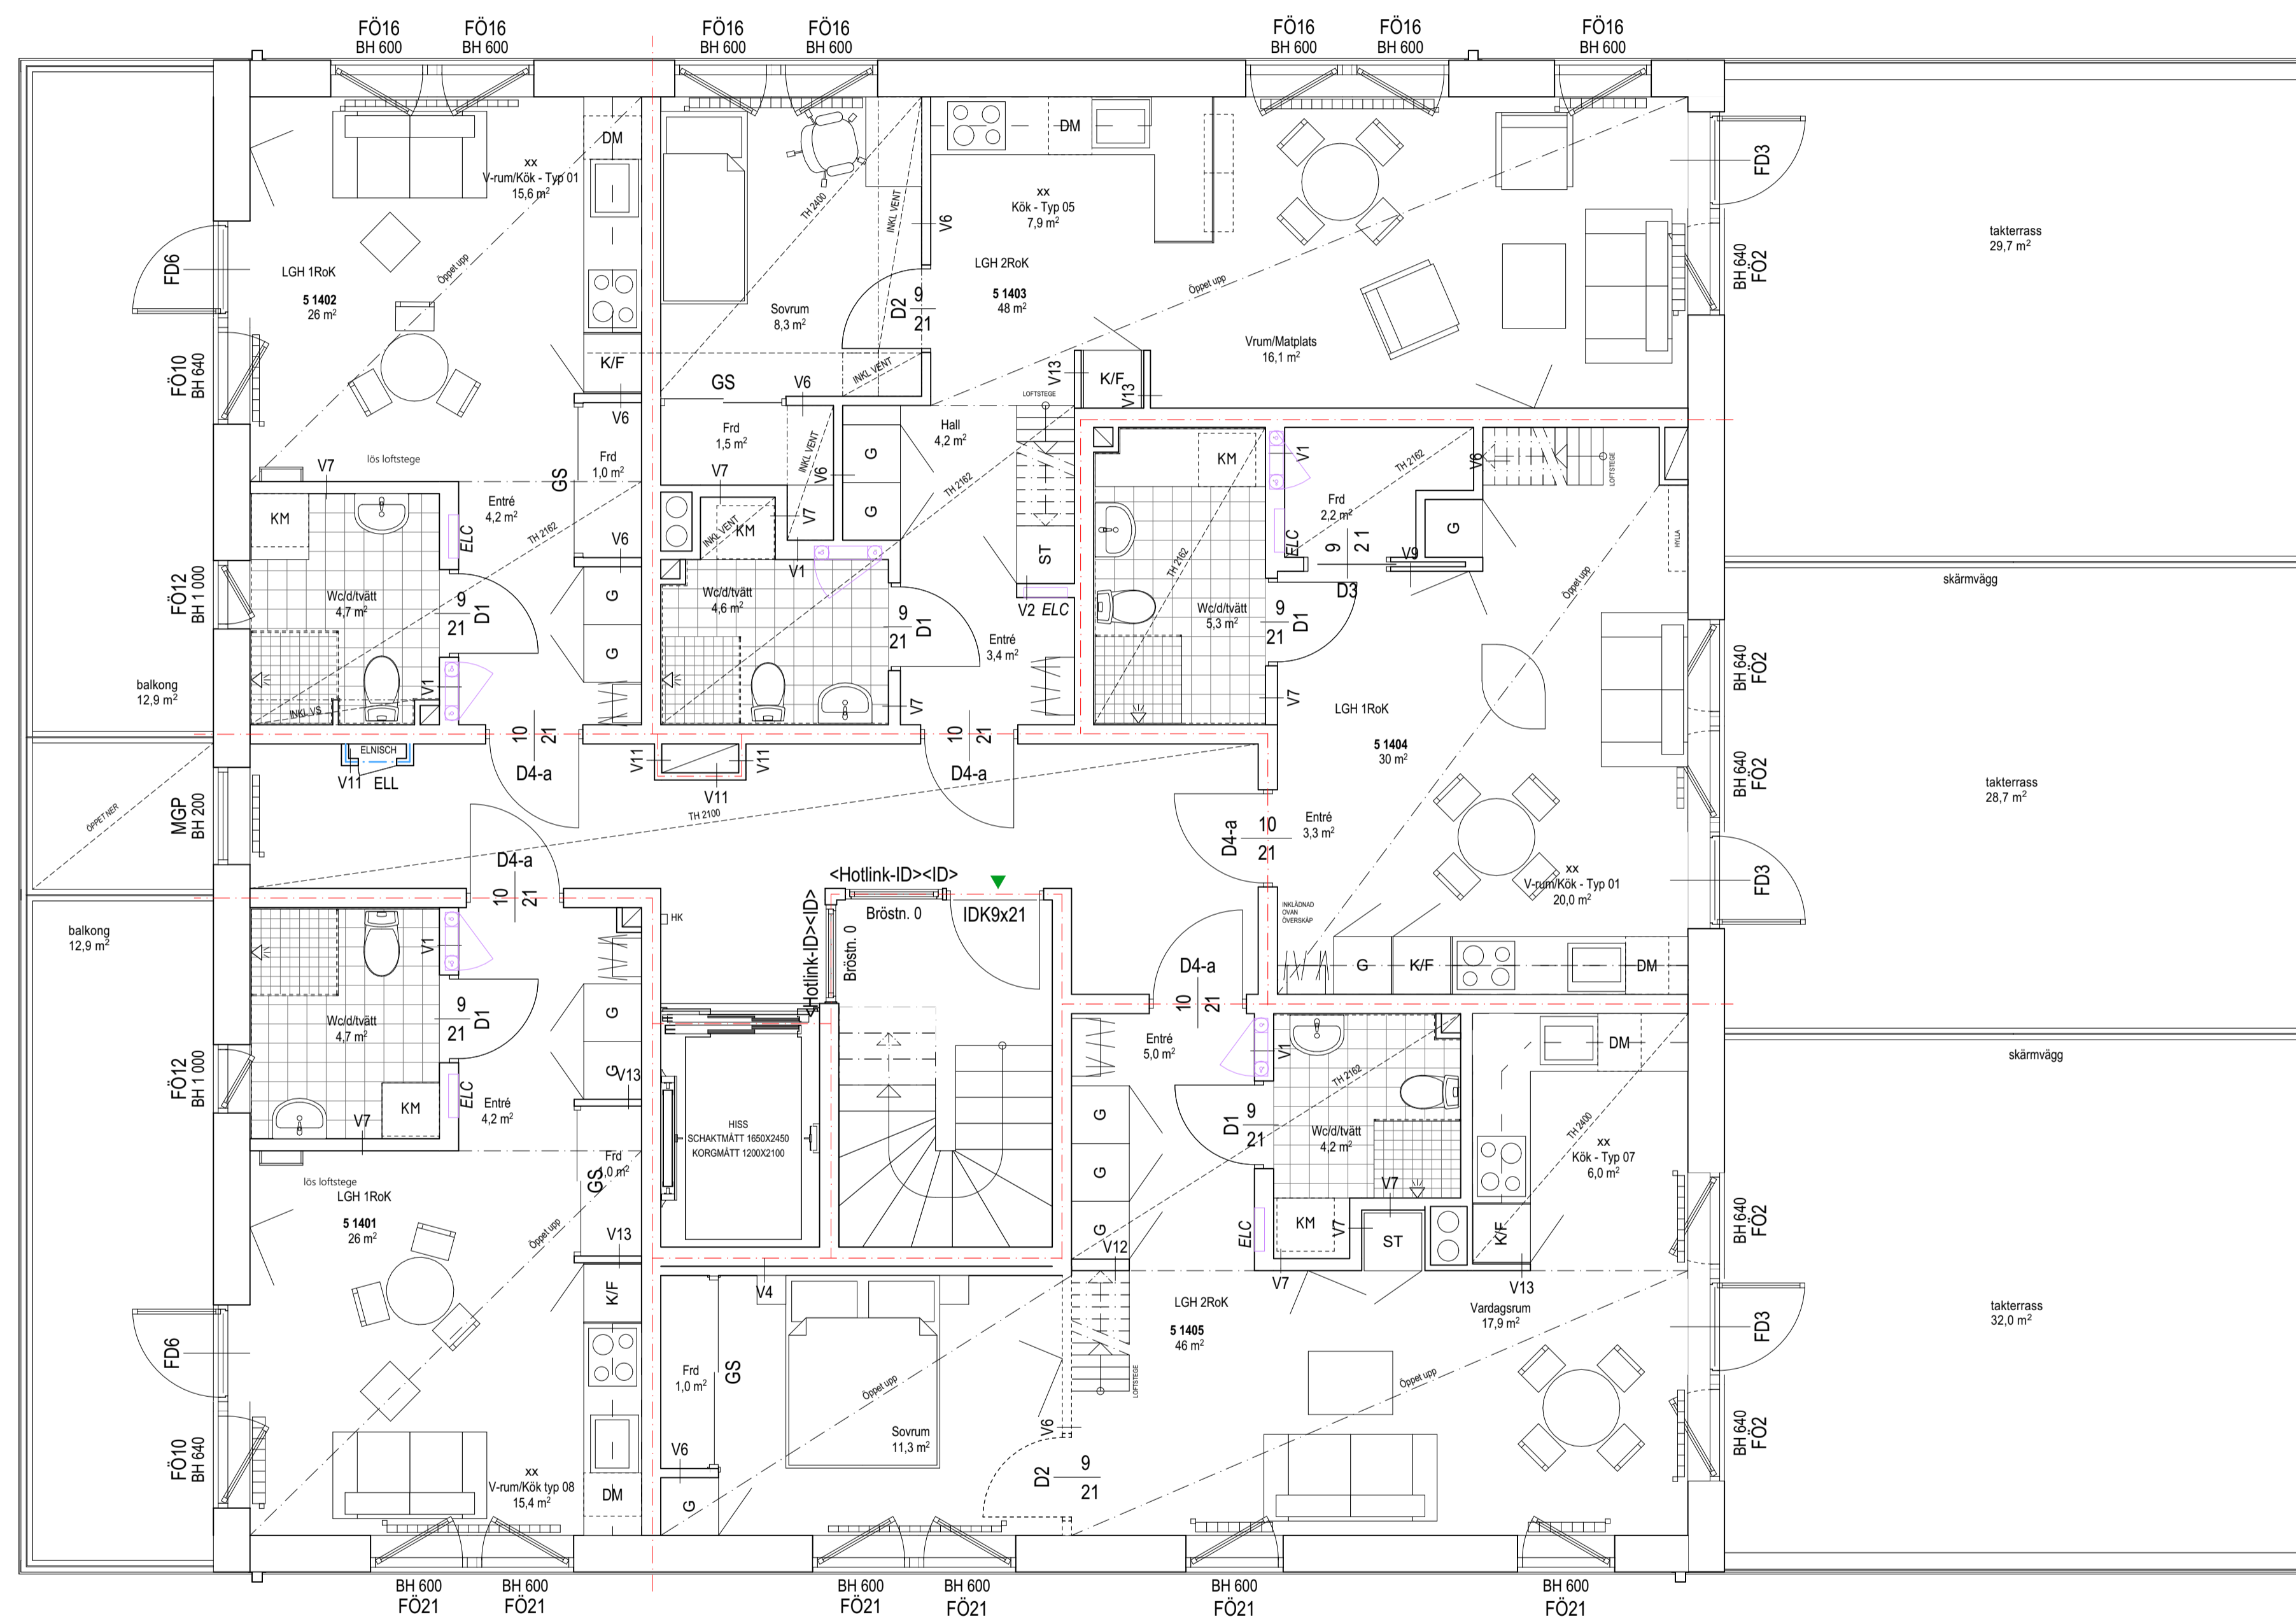


PLAN 14
1:50

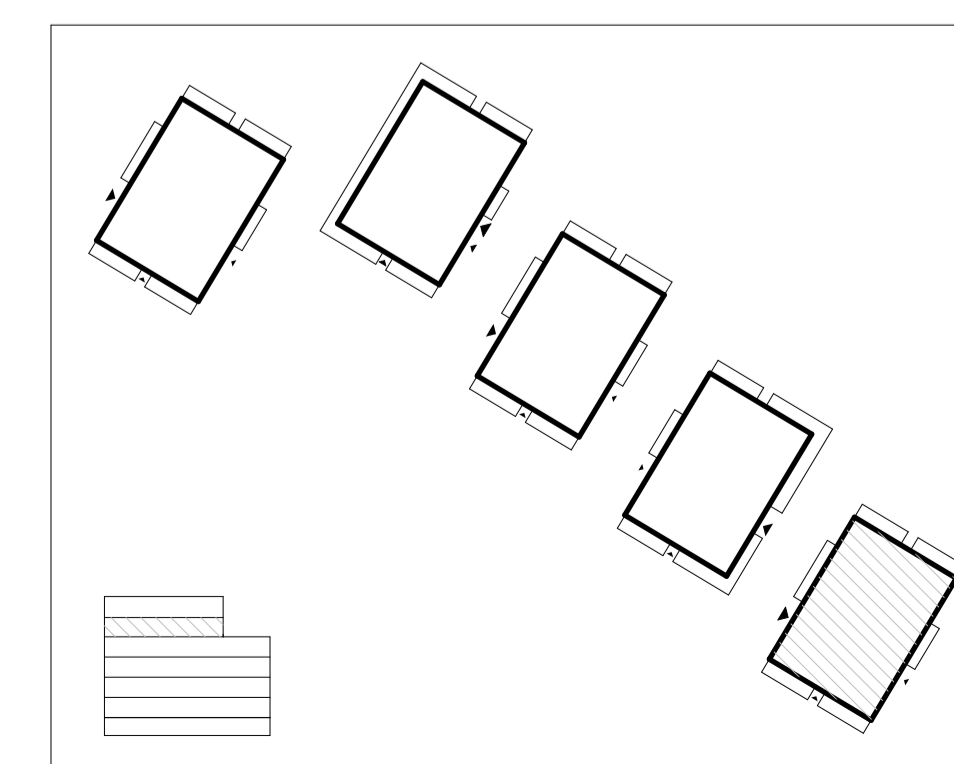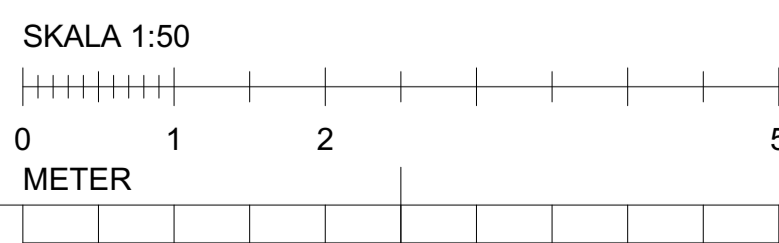



BET	ANT	ÄNDRING AVSER	DATUM	Sign.
SYSTEMHANDLING				
RÄVÖ 3				
A		Tengbom AB	076 894 58 64	
K		Mutlu Rüya	072 729 61 16	
E		EFKAB	072 717 23 01	
V		AB Franskabukten	08 669 08 80	
W		AB Franskabukten	08-669 08 80	
LA		Marc De Decker	076 651 00 11	
AK		Anne Hallin	070-301 93 20	
BR		Robin Palmgren	070-30 100 20	
LUPPDRAG NR		RITAD AV	HANDLÄGGARE	
#PIn		AN/VS	Angelika Nano	
DATUM		ANSVARG		
2023-02-23		Gert Denstedt		
PLAN 14 - HUS A5				
-				
-				
-				
SKALA A1		NUMMER	BET	
1:50		A-40-1-A5140		

HÄNVISNINGAR

SE RITNING A-01-1-100

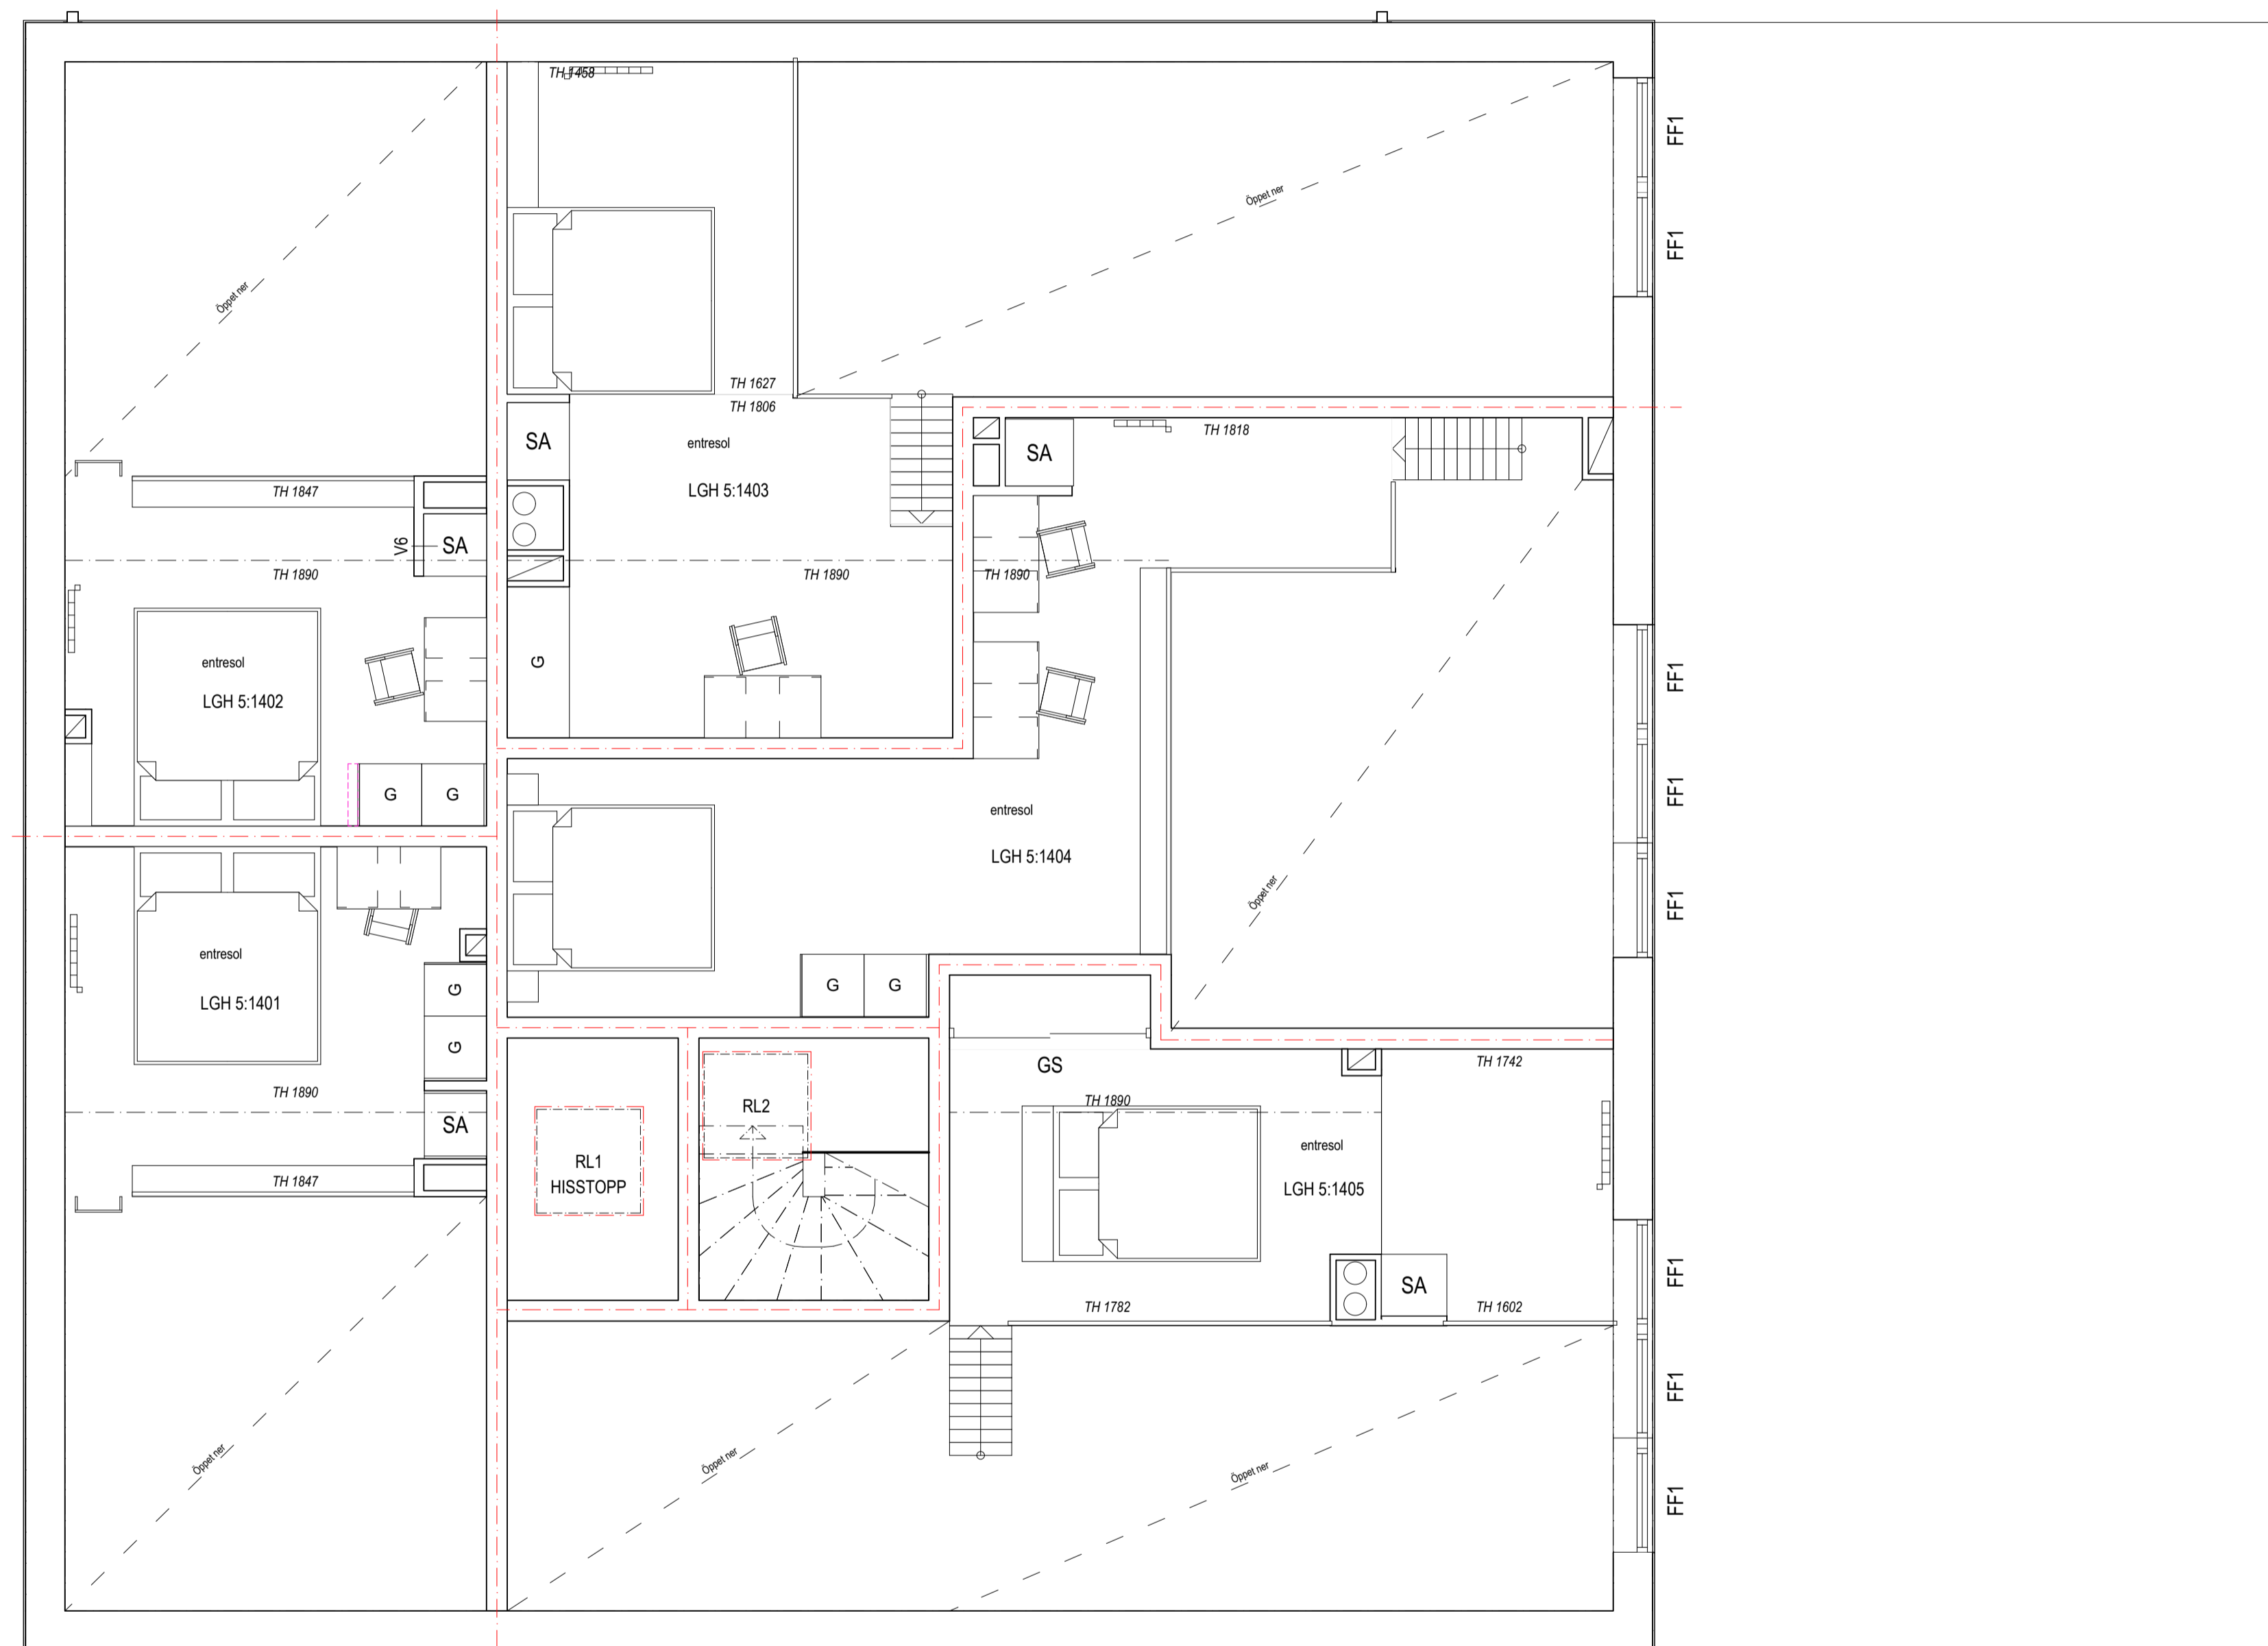

ENTRESOLPLAN
1:50

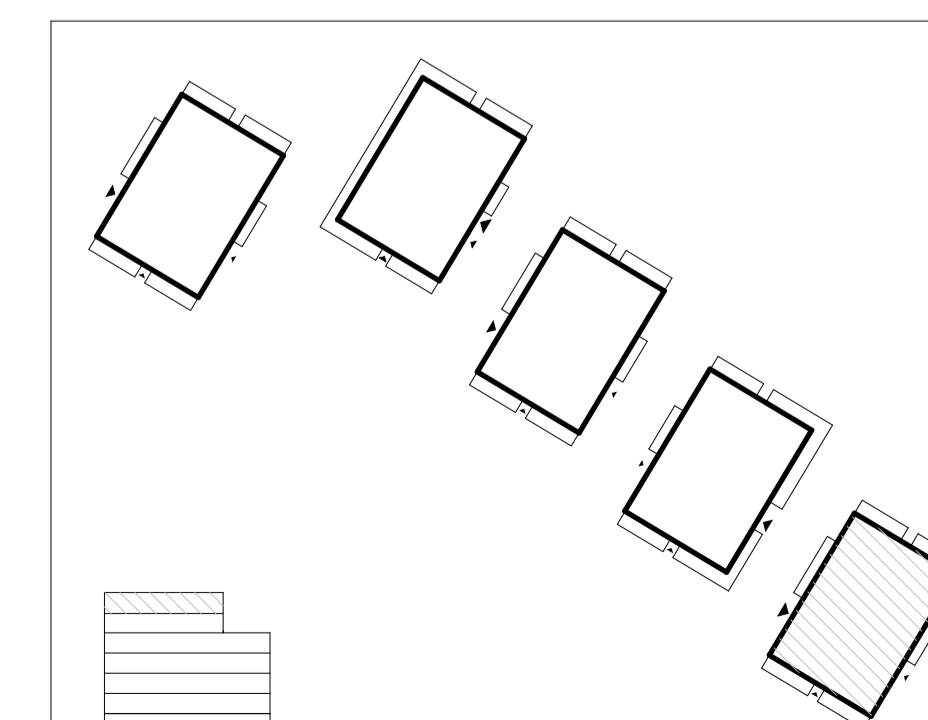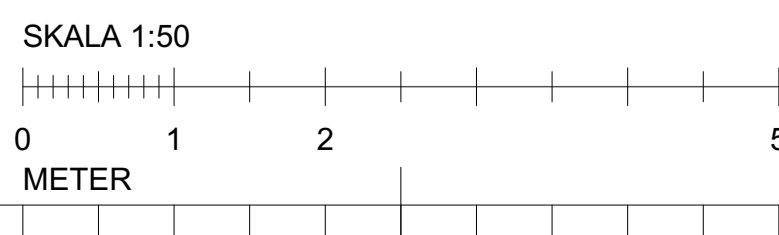

BET	ANT	ÄNDRING AVSER	DATUM	Sign.
SYSTEMHANDLING				
RÄVÖ 3				
				
A		Tengbom AB	076 894 58 64	
K		Mutlu Rüya	072 729 61 16	
E		EFKAB	072 717 23 01	
V		AB Franskabukten	08 669 08 80	
W		AB Franskabukten	08-669 08 80	
LA		Marc De Decker	076 651 00 11	
AK		Anne Hallin	070-301 93 20	
BR		Robin Palmgren	070-30 100 20	
LUPPDRAG NR		RITAD AV	HANDLÄGGARE	
#P/n		AN/VS	Angelika Nano	
DATUM		ANSVARG		
2023-02-23		Gert Denstedt		
PLAN 15 - HUS A5				
-				
-				
-				
SKALA A1		NUMMER	BET	
1:50		A-40-1-A5150		