

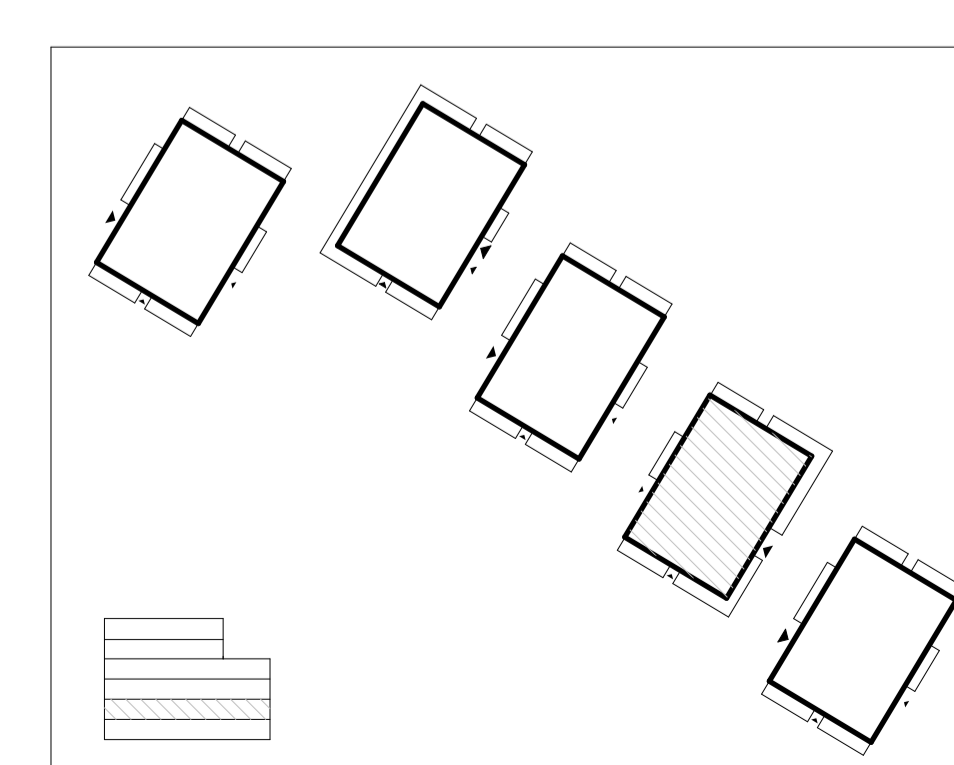


PLAN 11
1:50


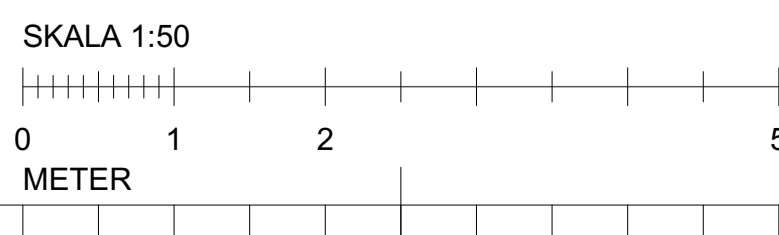


BET	ANT	ÄNDRING AVSER	DATUM	Sign.
SYSTEMHANDLING				
RÄVÖ 3				
A		Tengbom AB	076 894 58 64	
K		Mutlu Rüya	072 729 61 16	
E		EFKAB	072 717 23 01	
V		AB Franskabukten	08 669 08 80	
W		AB Franskabukten	08-669 08 80	
LA		Marc De Decker	076 651 00 11	
AK		Anne Hallin	070-301 93 20	
BR		Robin Palmgren	070-30 100 20	
LUPPDRAG NR		RITAD AV	HANDLÄGGARE	
#P/In		AN/VS	Angelika Nano	
DATUM		ANSVARIG		
2023-02-23		Gert Denstedt		
PLAN 11 - HUS B4				
-				
-				
SKALA A1		NUMMER	BET	
1:50		A-40-1-B4110		

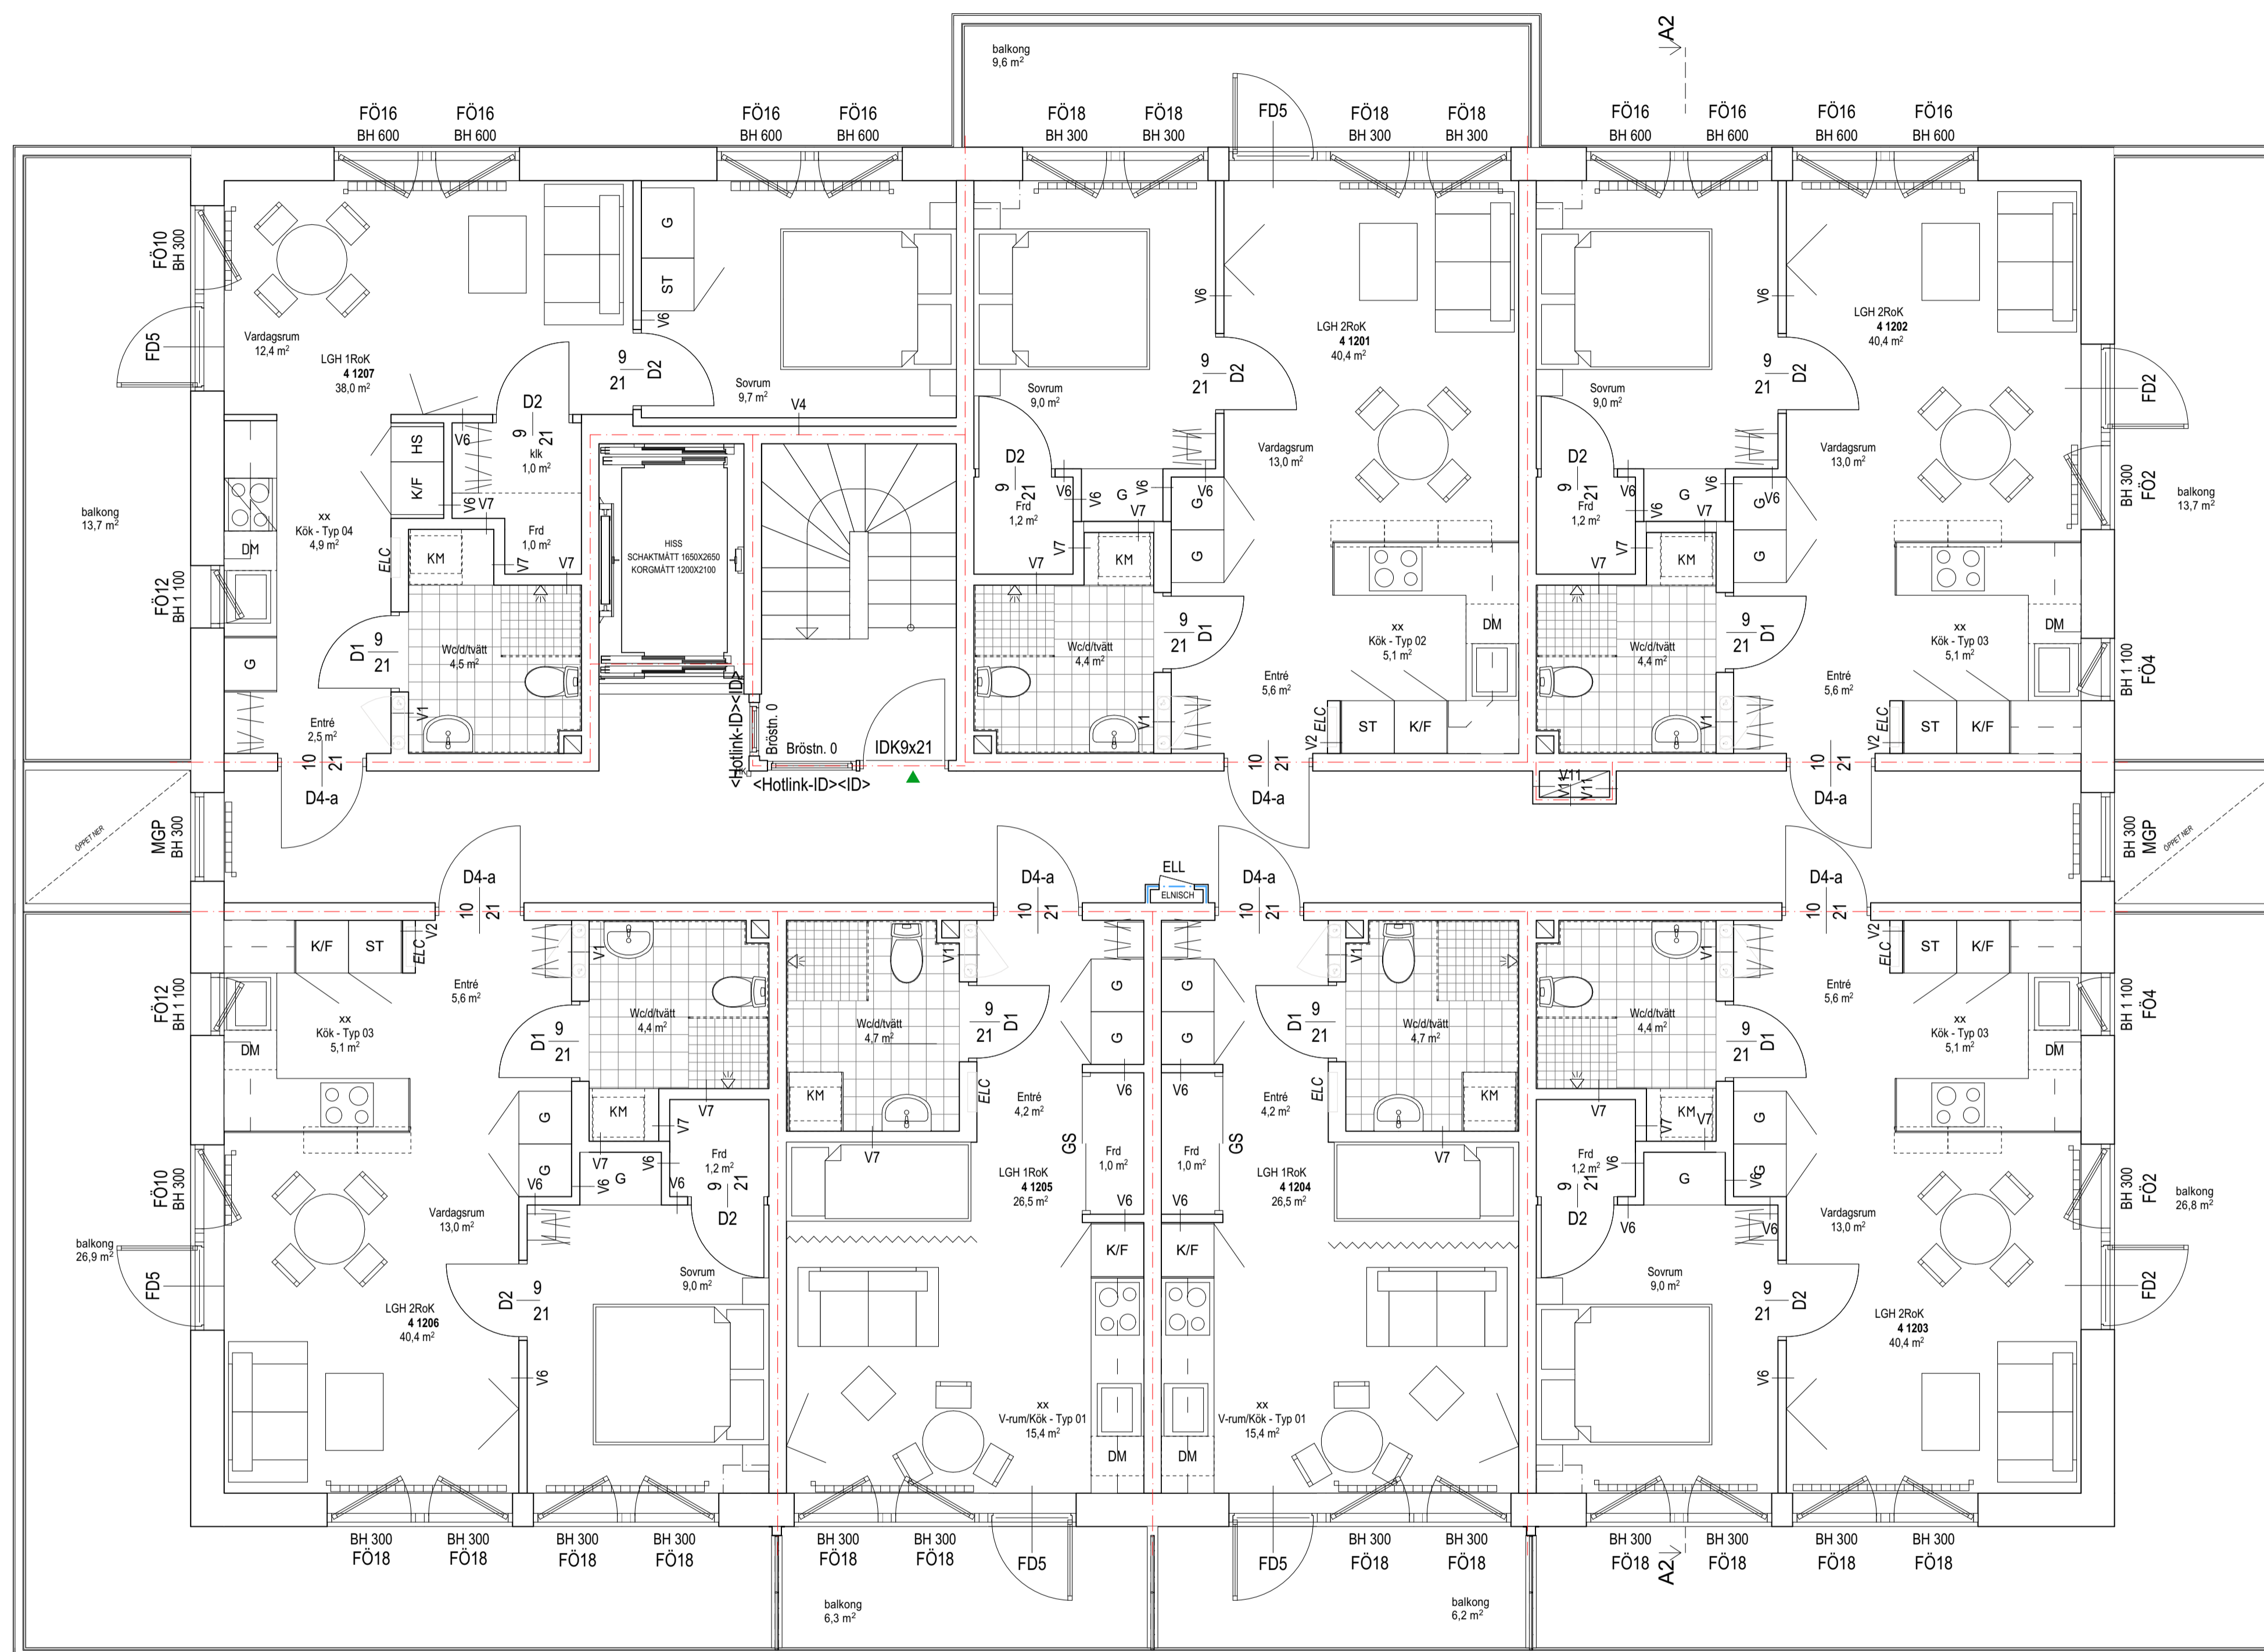

PLAN 12
1:50

SKALA 1:50

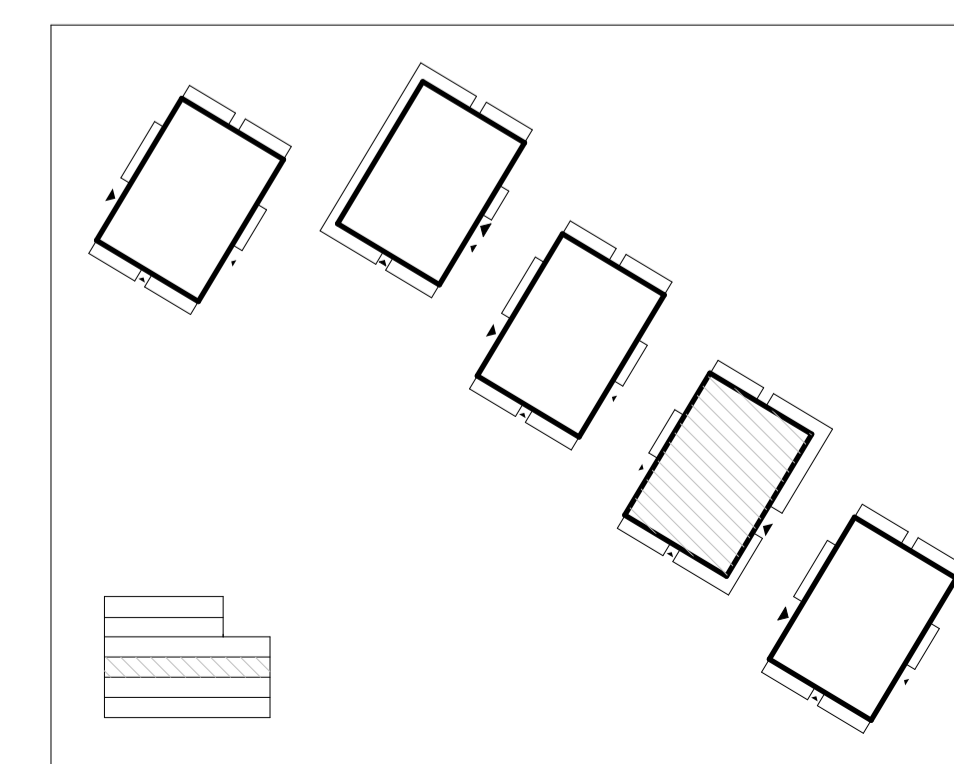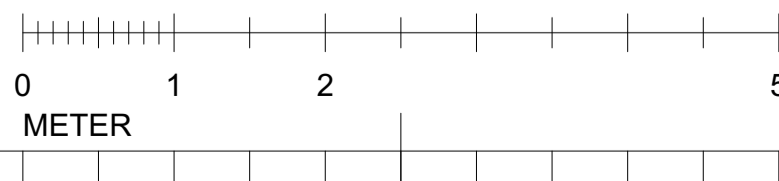

BET	ANT	ÄNDRING AVSER	DATUM	Sign.
-----	-----	---------------	-------	-------

SYSTEMHANDLING

RÄVÖ 3




A	Tengbom AB	076 894 58 64
K	Mutlu Rüya	072 729 61 16
E	EFKAB	072 717 23 01
V	AB Franskabukten	08 669 08 80
W	AB Franskabukten	08-669 08 80
LA	Marc De Decker	076 651 00 11
AK	Anne Hallin	070-301 93 20
BR	Robin Palmgren	070-30 100 20



LUPPDRAG NR	RITAD AV	HANDLÄGGARE
#P1n	AN/VS	Angelika Nano
DATUM	ANSVARIG	
2023-02-23	Gerit Denstedt	

PLAN 12 - HUS B4
-
-


SKALA A1	NUMMER	BET
1:50	A-40-1-B4120	

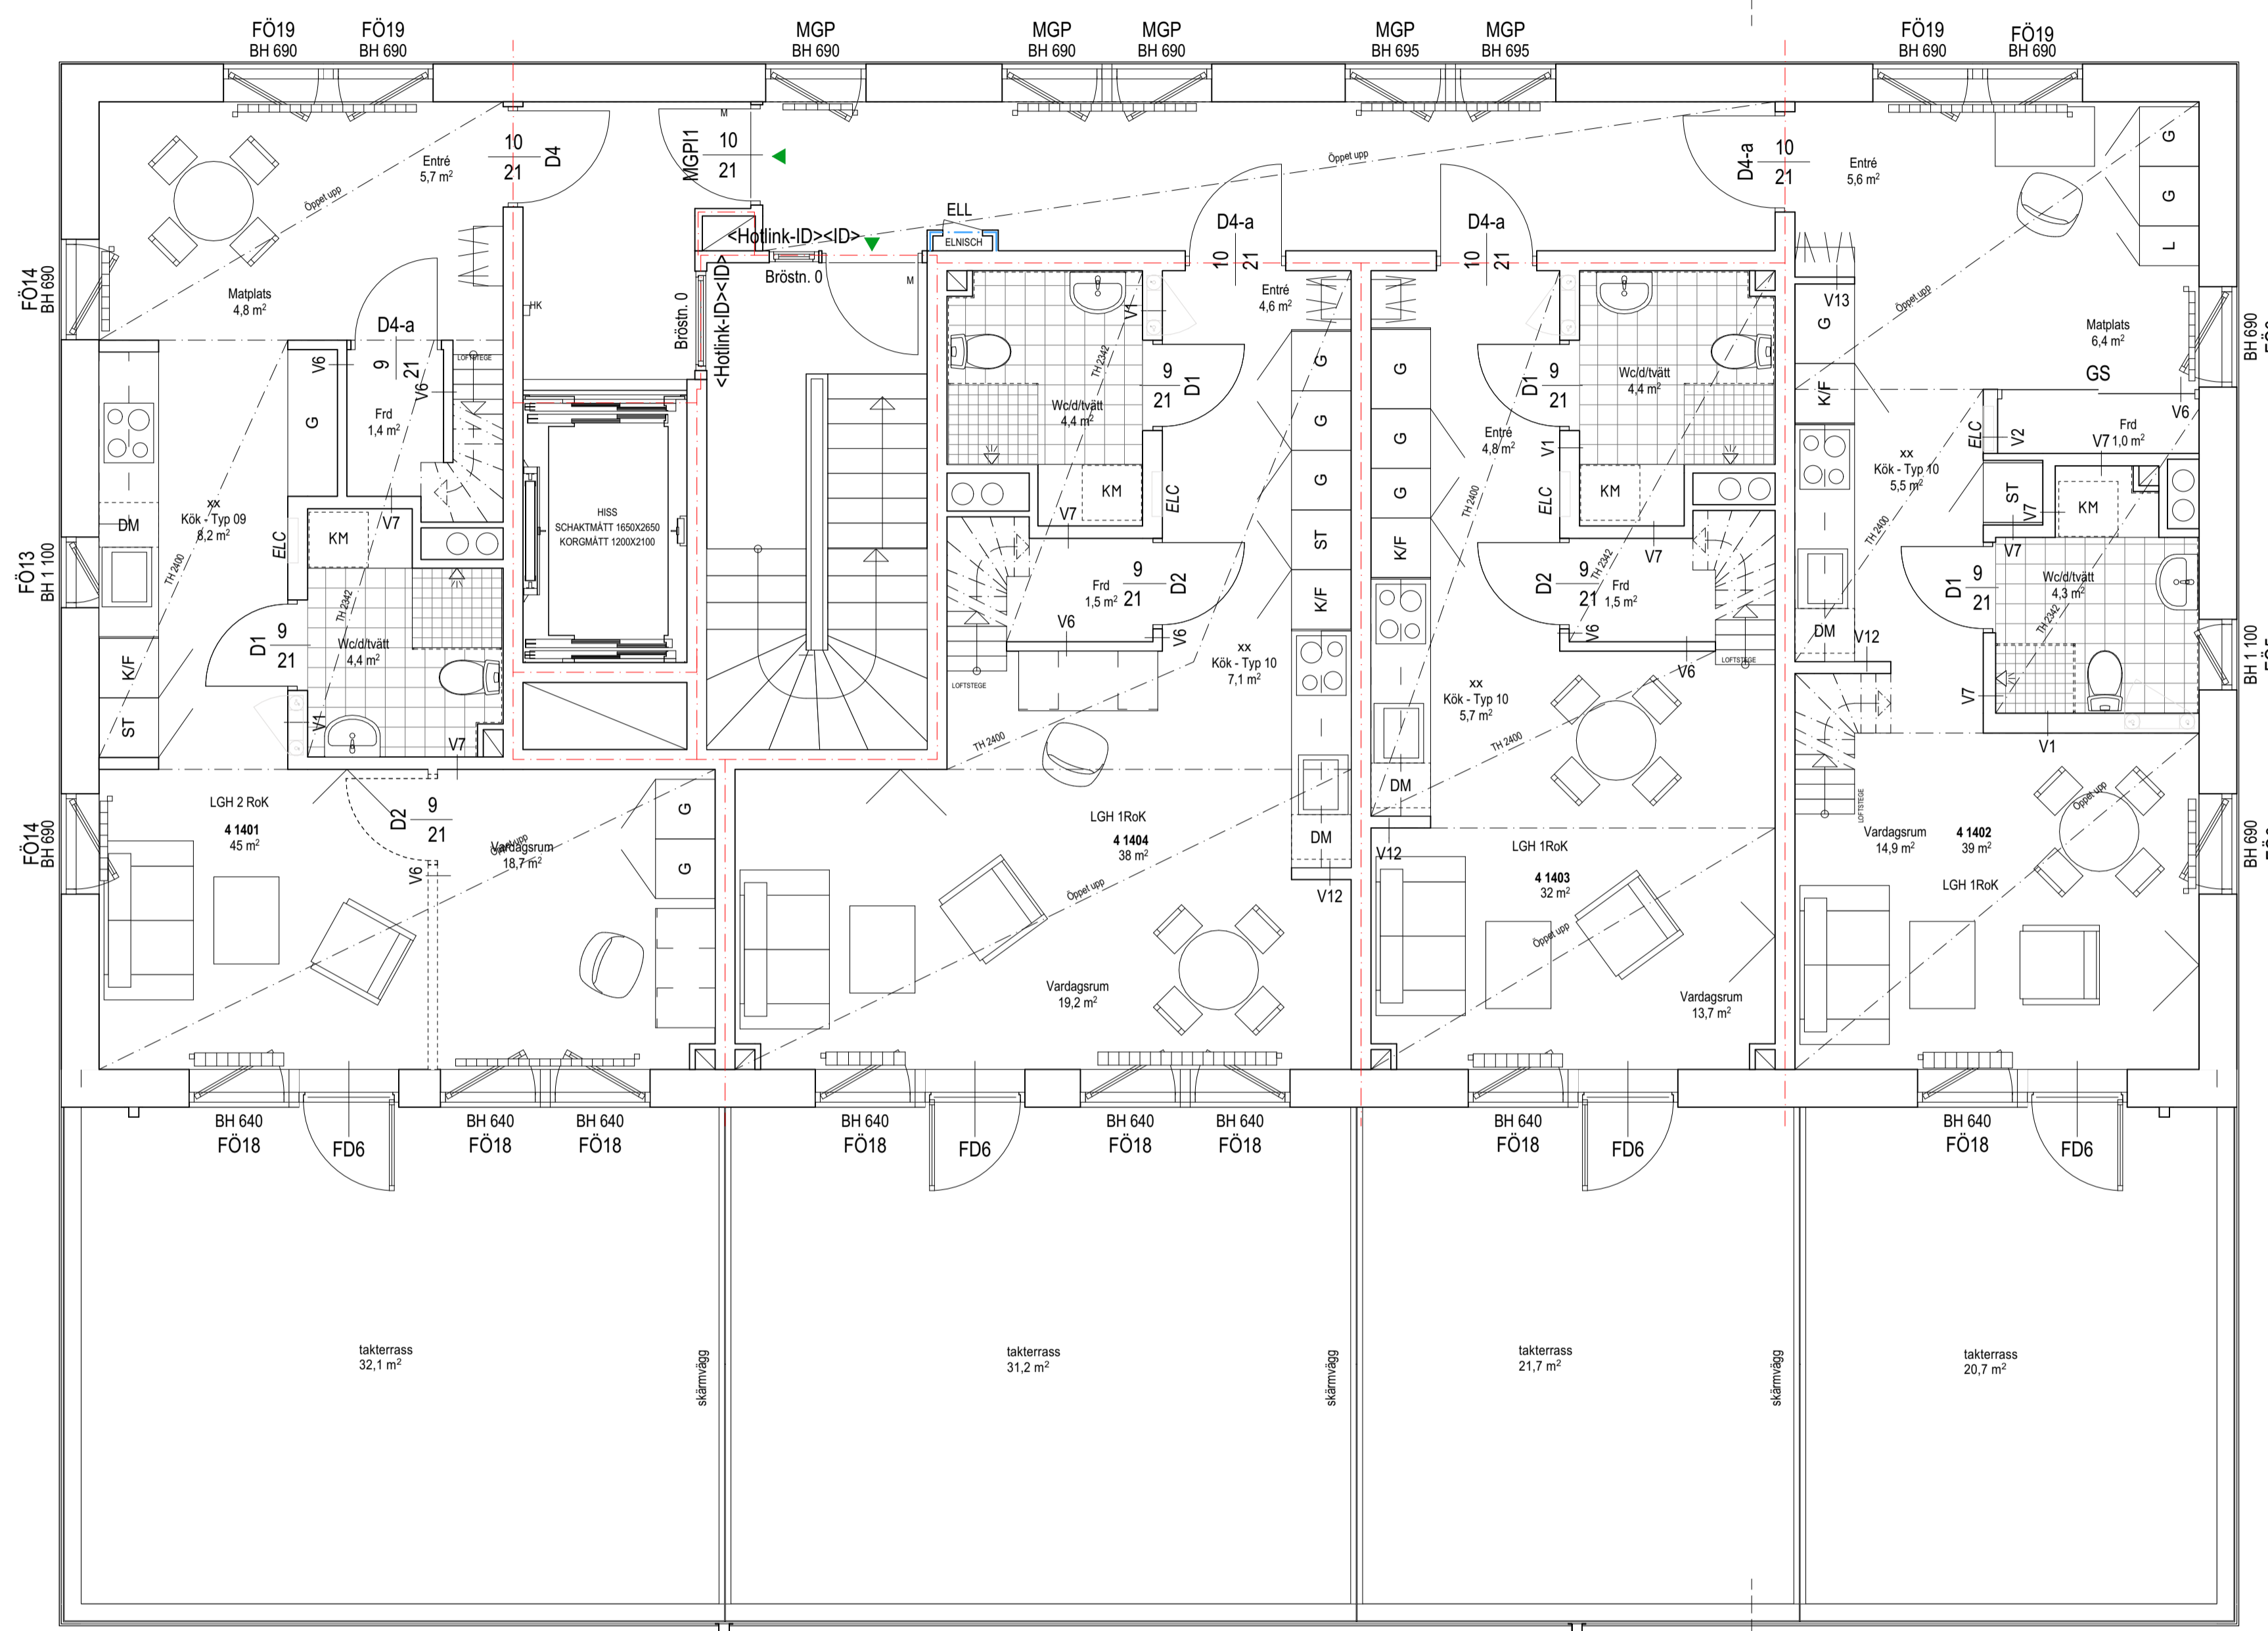



PLAN 14
1:50

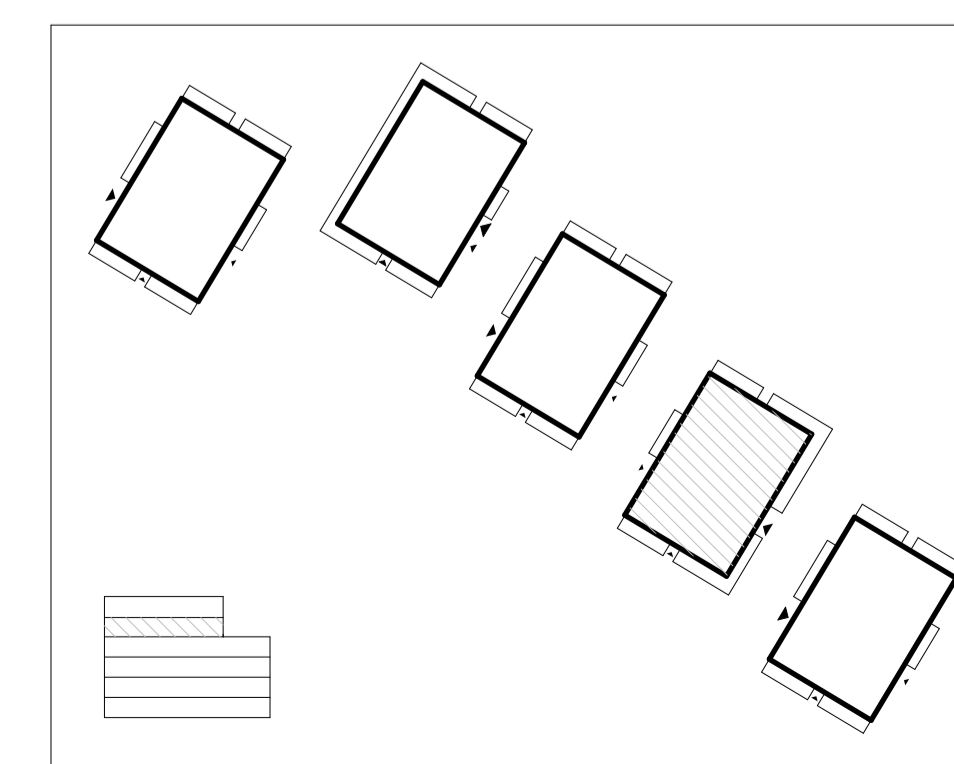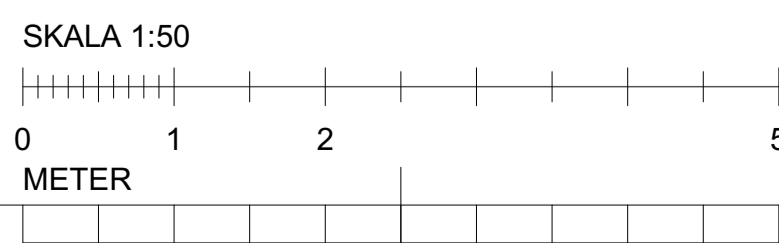

BET	ANT	ÄNDRING AVSER	DATUM	Sign.
SYSTEMHANDLING				
RÄVÖ 3				
A		Tengbom AB	076 894 58 64	
K		Mutlu Rüya	072 729 61 16	
E		EFKAB	072 717 23 01	
V		AB Franskabukten	08 669 08 80	
W		AB Franskabukten	08-669 08 80	
LA		Marc De Decker	076 651 00 11	
AK		Anne Hallin	070-301 93 20	
BR		Robin Palmgren	070-30 100 20	
LUPPDRAG NR	RITAD AV	HANDLÄGGARE		
#PIn	AN/VS	Angelika Nano		
DATUM	ANSVARIG			
2023-02-23	Gert Denstedt			
PLAN 14 - HUS B4				
-				
-				
-				
SKALA A1	NUMMER	BET		
1:50	A-40-1-B4140			

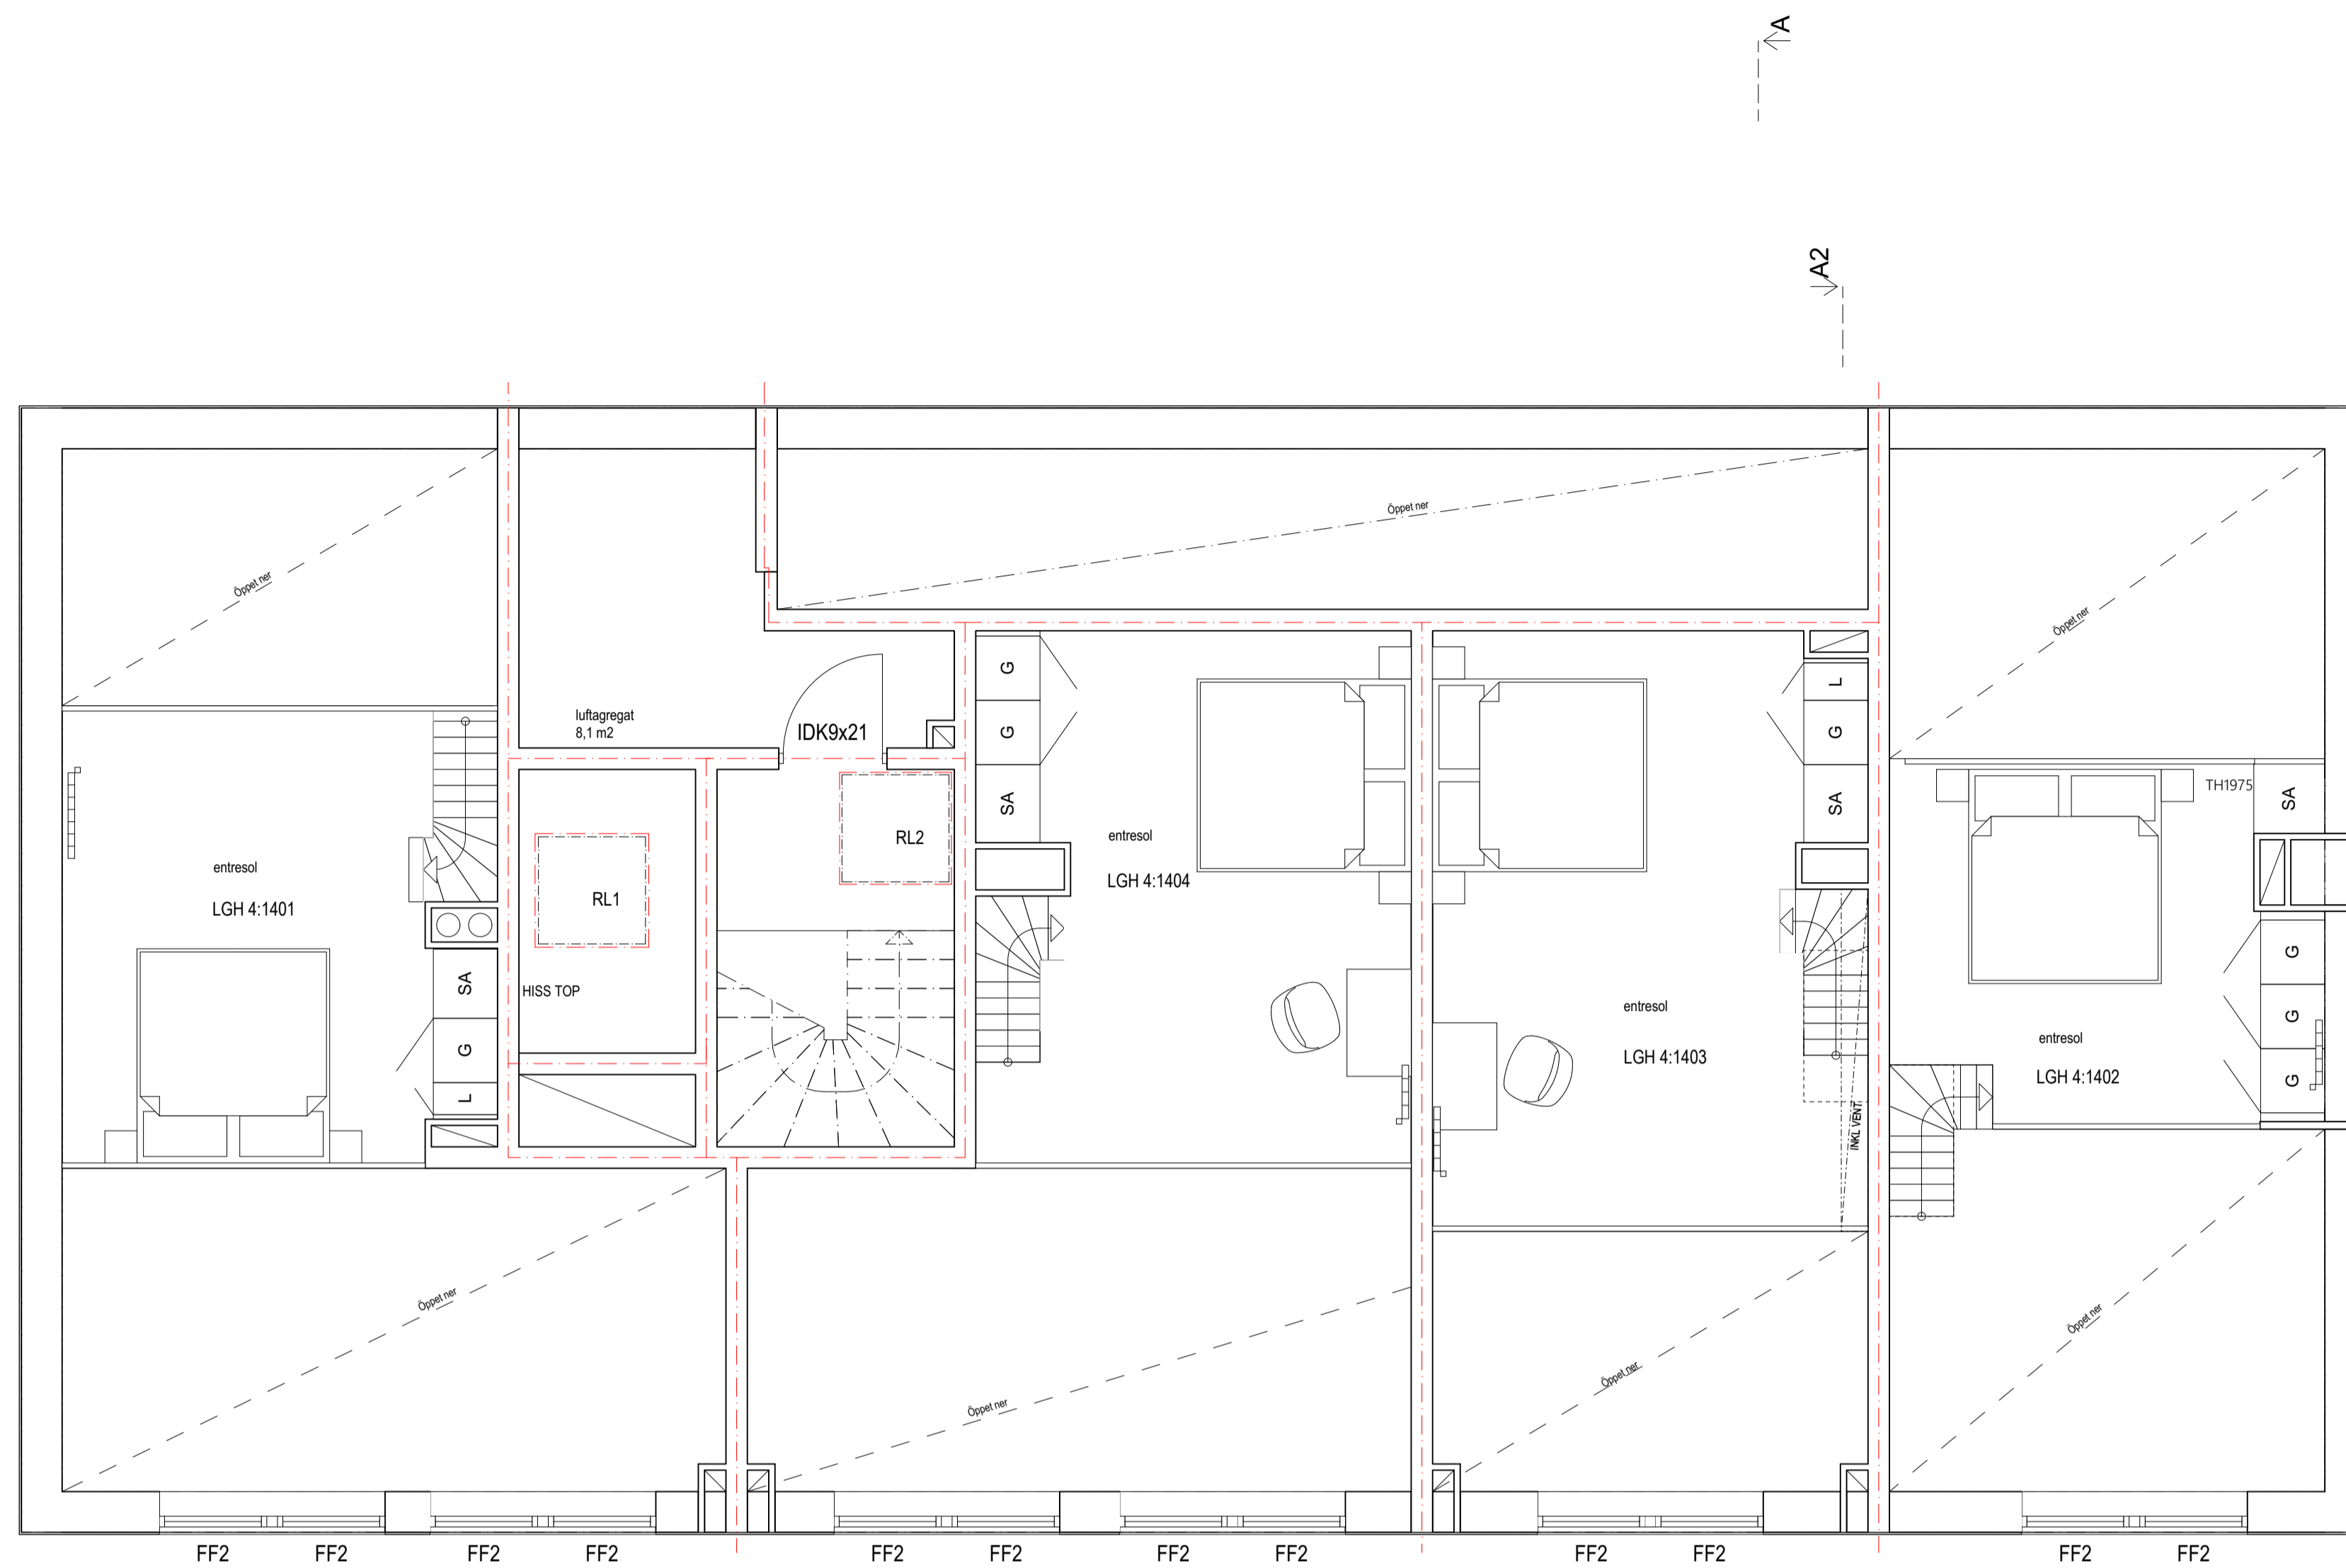

ENTRESOLPLAN
1:50

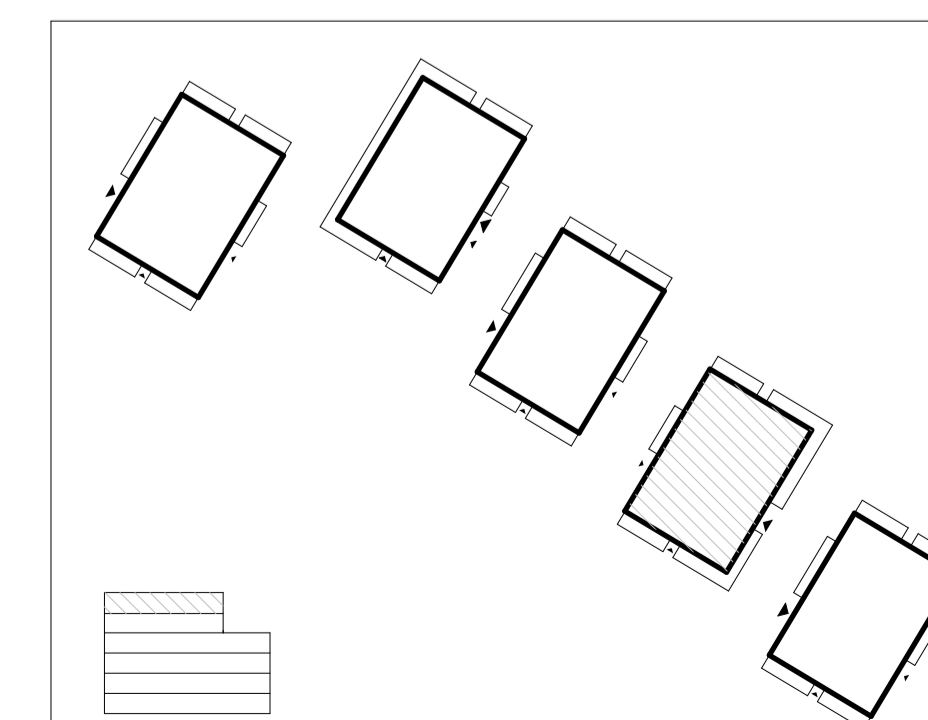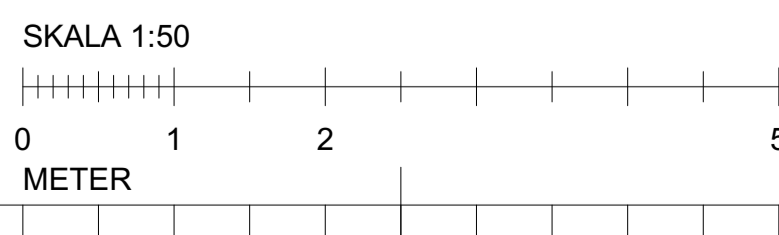

BET	ANT	ÄNDRING AVSER	DATUM	Sign.
SYSTEMHANDLING				
RÄVÖ 3				
				
A		Tengbom AB	076 894 58 64	
K		Mutlu Rüya	072 729 61 16	
E		EFKAB	072 717 23 01	
V		AB Franskabukten	08 669 08 80	
W		AB Franskabukten	08-669 08 80	
LA		Marc De Decker	076 651 00 11	
AK		Anne Hallin	070-301 93 20	
BR		Robin Palmgren	070-30 100 20	
LUPPDRAG NR		RITAD AV	HANDLÄGGARE	
#PIn		AN/VS	ANSVARG	Angelika Nano
DATUM				
2023-02-23		Gert Denstedt		
PLAN 15 - HUS B4				
-				
-				
-				
SKALA A1		NUMMER		BET
1:50		A-40-1-B4150		